

MARK MUELLER ARCHITECTS
A.I.A.
100 Commercial Street
Suite 205
Portland, Maine 04101
Phone: 207.774.9057
Email: rfm@muellerarchitects.com

© COPYRIGHT 2016
MARK MUELLER ARCHITECTS


62

INDIA

INDIA STREET NEIGHBORHOOD PORTLAND, MAINE

WALL / FLOOR TYPES

REVISIONS
DATE
PROJECT
INDIA STREET
DRAWN BY
CHECK BY
MAM

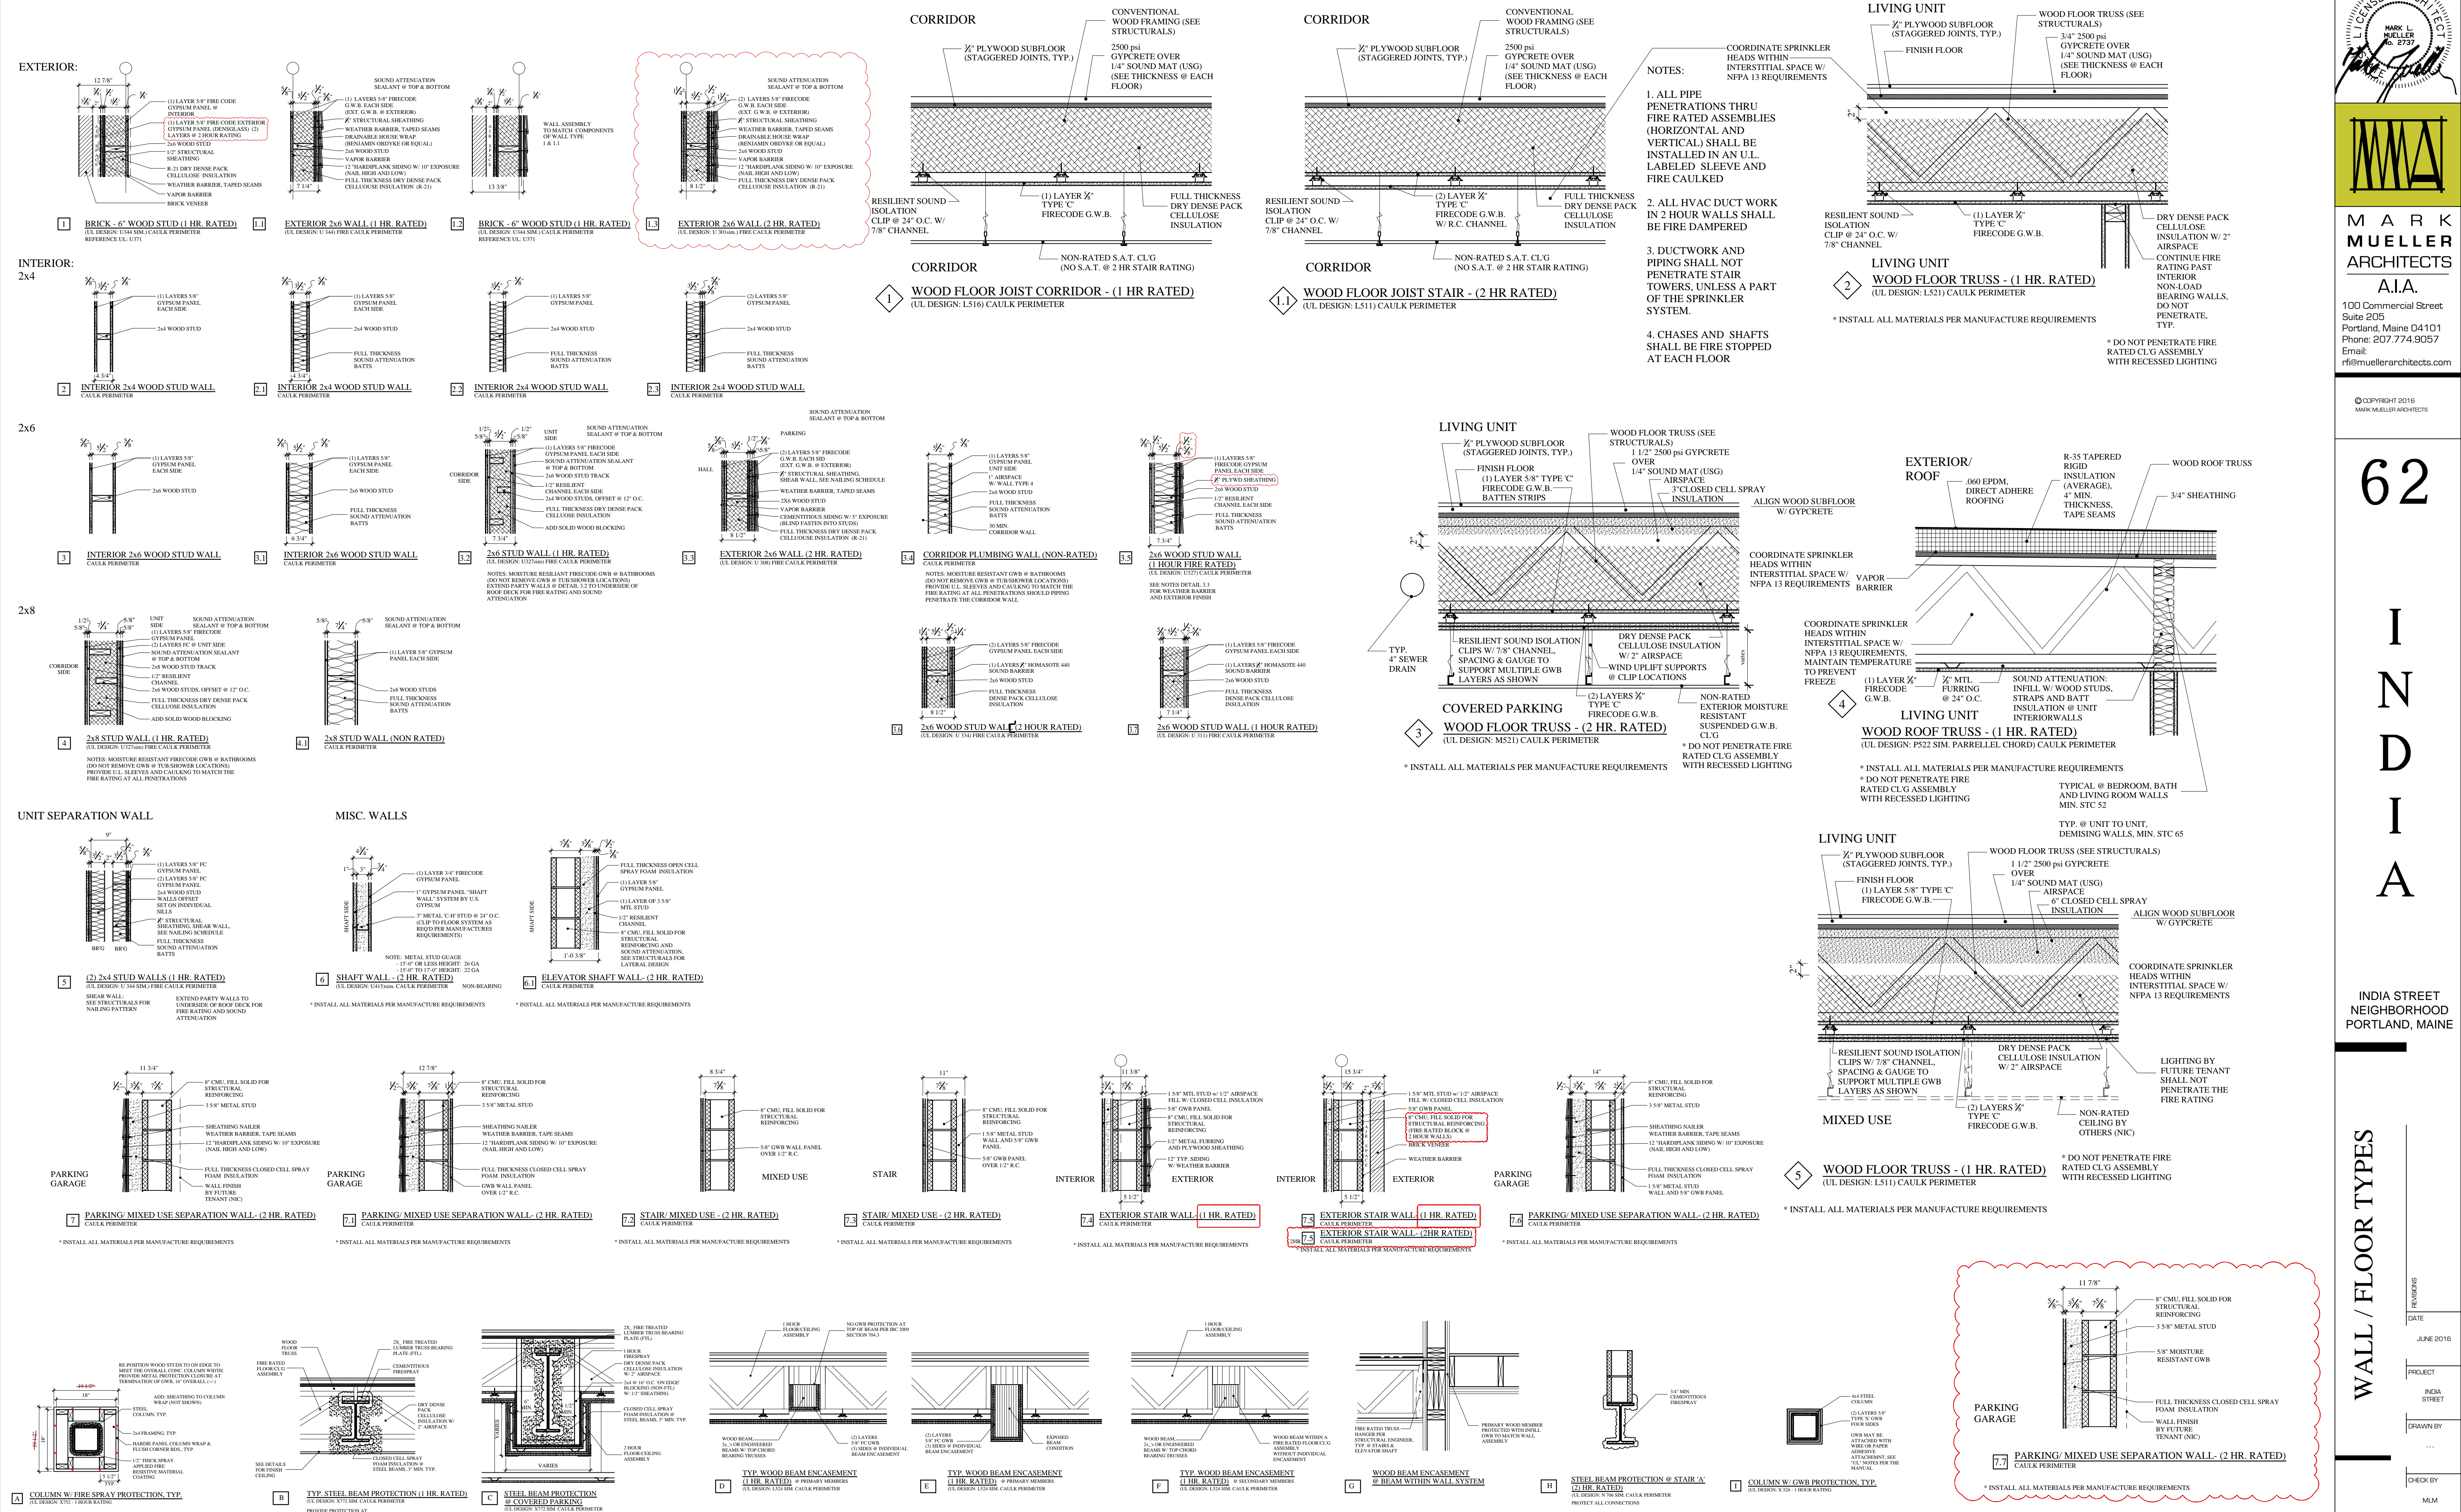

REVISED: MARCH 21, 2017

CONSTRUCTION SET
NOVEMBER 18, 2016

A-4.0