

WALL LEGEND

STUD WALL	
CMU WALL	
BRICK WALL	
FIRE RATED WALL	
1/2 HOUR	
1 HOUR	
2 HOUR	

DWELLING UNIT TRAVEL DISTANCE
125' MAX. (PER NFPA 101)

COMMON PATH OF TRAVEL
50' MAX. (PER NFPA 101 & IBC 2009)



TRAVEL DISTANCE TO EXIT
250' MAX. (PER IBC 2009)

DEAD END CORRIDOR
50' MAX. (PER NFPA 101)



3RD FLOOR TRAVEL DISTANCES
SCALE: 1/8"=1'-0"

REVISED: MARCH 21, 2017
CONSTRUCTION SET
NOVEMBER 18, 2016

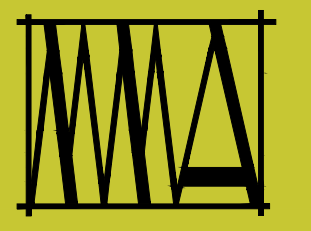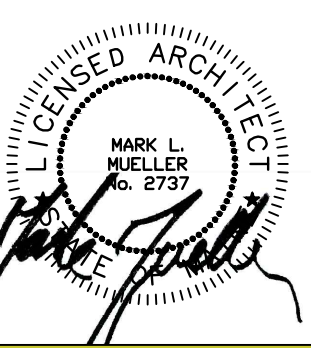

MARK
MUELLER
ARCHITECTS
A.I.A.
100 Commercial Street
Suite 205
Portland, Maine 04101
Phone: 207.774.9057
Email:
rfi@muellerarchitects.com

© COPYRIGHT 2016
MARK MUELLER ARCHITECTS

62

I
N
D
I
A

INDIA STREET
NEIGHBORHOOD
PORTLAND, MAINE

3RD FLOOR TRAVEL DISTANCES

REVISIONS	DATE
	JUNE 2016
PROJECT	INDIA STREET
DRAWN BY	...
CHECK BY	MJM

A-8.3