

**WALL LEGEND**


STUD WALL	
CMU WALL	
BRICK WALL	
FIRE RATED WALL	
1/2 HOUR	
1 HOUR	
2 HOUR	

DWELLING UNIT TRAVEL DISTANCE  
125' MAX. (PER NFPA 101)

COMMON PATH OF TRAVEL  
50' MAX. (PER NFPA 101 & IBC 2009)



TRAVEL DISTANCE TO EXIT  
250' MAX. (PER IBC 2009)

DEAD END CORRIDOR  
50' MAX. (PER NFPA 101)

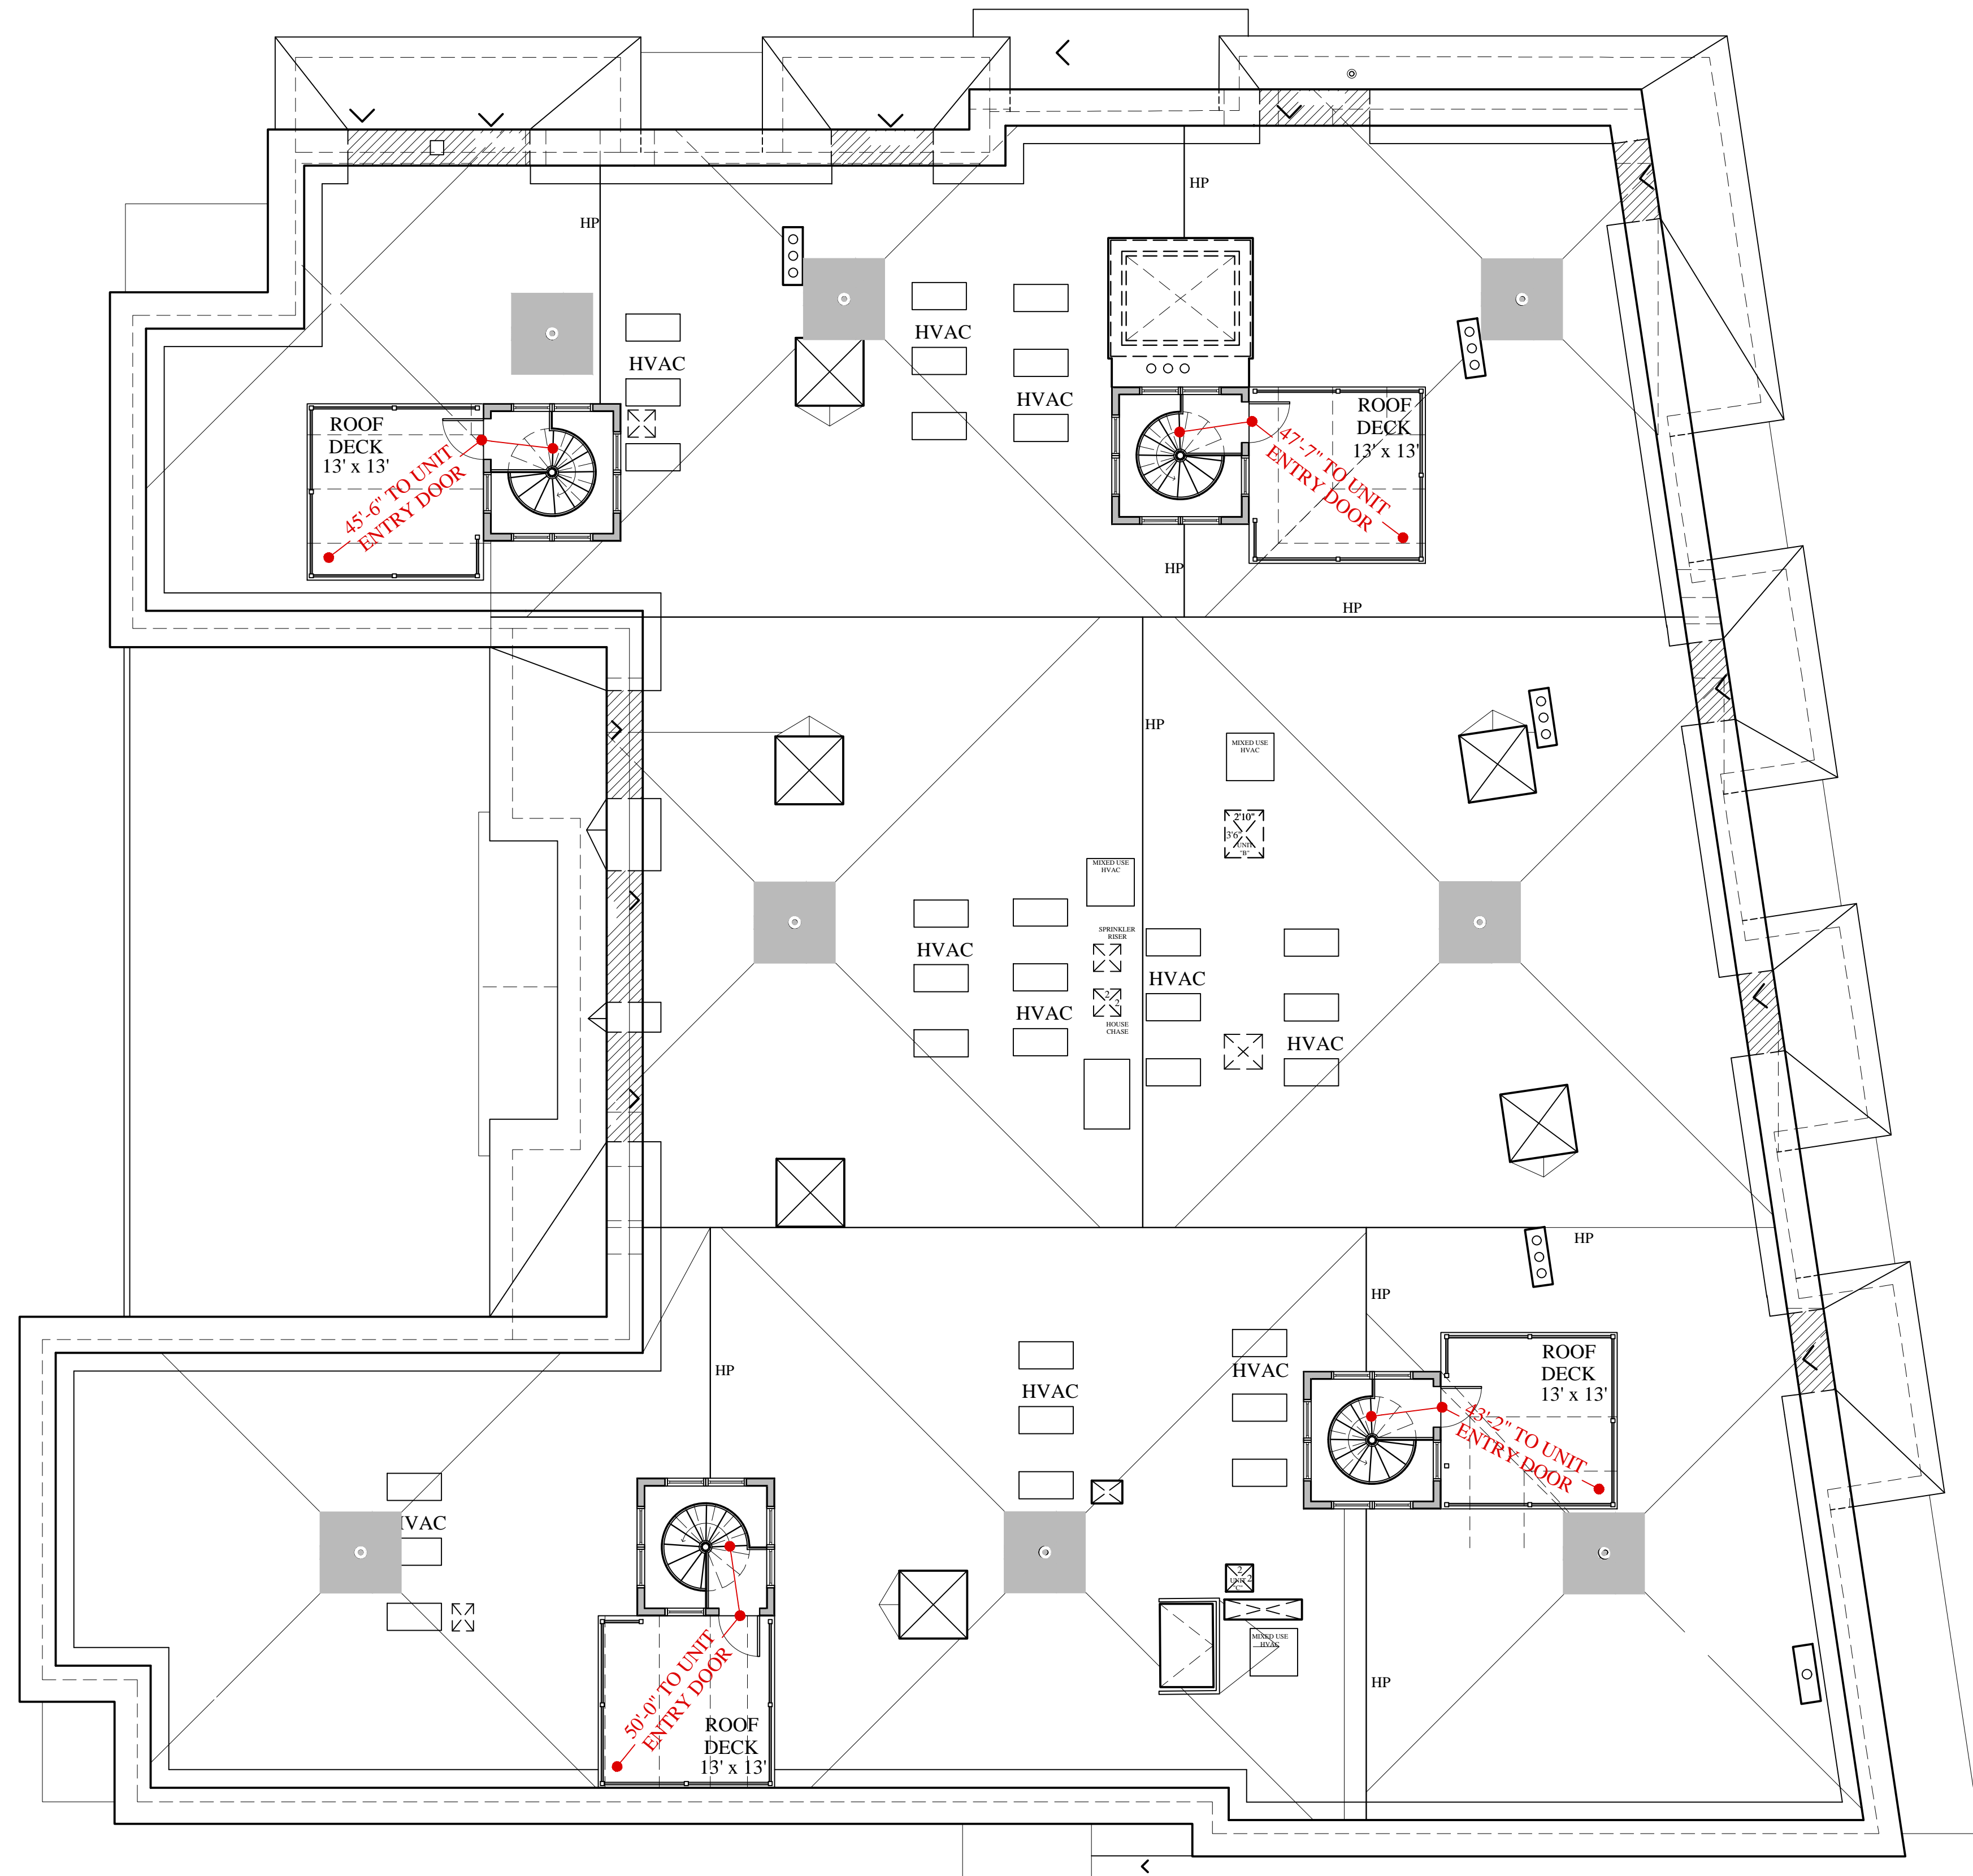

**ROOF TRAVEL DISTANCES**  
SCALE: 1/8"=1'-0"

**REVISED: MARCH 21, 2017**  
**CONSTRUCTION SET**  
NOVEMBER 18, 2016

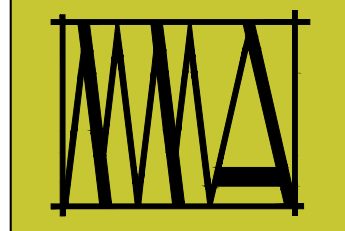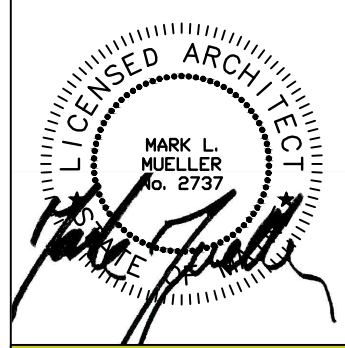

**MARK  
MUELLER  
ARCHITECTS**  
A.I.A.  
100 Commercial Street  
Suite 205  
Portland, Maine 04101  
Phone: 207.774.9057  
Email:  
rfi@muellerarchitects.com

© COPYRIGHT 2016  
MARK MUELLER ARCHITECTS

62

I  
N  
D  
I  
A

INDIA STREET  
NEIGHBORHOOD  
PORTLAND, MAINE

ROOF TRAVEL DISTANCES

REVISIONS	DATE
	JUNE 2016
PROJECT	INDIA STREET
DRAWN BY	...
CHECK BY	MJM

**A-8.5**