
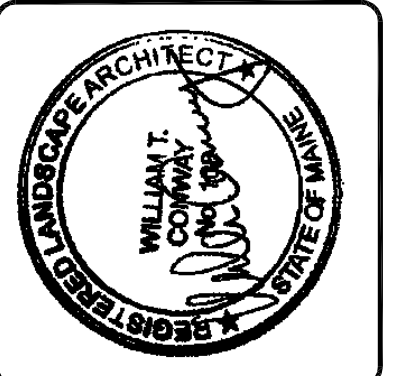


- SIGN SCHEDULE:**
- S-1 STOP
  - S-2 NO PARK/NO AFR
  - S-3 2 HR PARK/RIGHT ARR
  - S-4 NO PARK/RIGHT ARR
  - S-5 2 HR PARK/LEFT
  - S-6 ADA PARKING
  - S-7 ADA PARKING/VAN ACCESSIBLE
- LIGHTING SCHEDULE:**
- A BK LIGHTING MINI MICRO DOWNLIGHT/WARM LED/10 FT. HEIGHT
  - B BK LIGHTING MINI MICRO CYLINDER WALL MOUNT/WARM LED/10 FT. HEIGHT
  - C STREET LIGHT - HOLOPHONE MODEL ESU75MH1244-R /TAPERED STEEL POLE WITH CUMBERIDGE CLAMHELL BASE/19.25 FT. HEIGHT
  - D BEACON ENDURA MODEL WDR-24NB-27-4K-TSR SOFFIT LIGHT/10 FT. HEIGHT
- GENERAL NOTES:**
- SEE SHEET 5 FOR GENERAL NOTES

NOTE: ADA PARKING SPACES ARE WIDER AND DEEPER THAN MINIMUM REQUIREMENTS. BOTH SPACES ARE ACCESSIBLE GIVEN BUILDING COLUMN LOCATION.

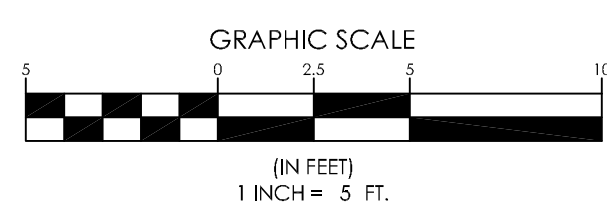

DESIGNED	CHECKED
WTC	WTC

C WTC 5-13-16 CITY SUBMITTAL NO. 3  
 B WTC 4-11-16 CITY SUBMITTAL NO. 2  
 A WTC 3-4-16 SUBMITTED FOR SITE PLAN REVIEW AND APPROVAL  
 PREP. BY: DATE: STATUS:

WWW.SEBAGOTECHNICS.COM  
 75 John Jay Street, 250 Suite B  
 South Portland, ME 04106  
 Lewiston, ME 04240  
 Tel: 207-200-2100 Fax: 207-752-3556

**SEBAGO**  
TECHNICAL SERVICES

WWW.SEBAGOTECHNICS.COM  
 75 John Jay Street, 250 Suite B  
 South Portland, ME 04106  
 Lewiston, ME 04240  
 Tel: 207-200-2100 Fax: 207-752-3556

**SITE PLAN**

OF: 50-62 INDIA STREET  
 50-62 INDIA STREET  
 PORTLAND, MAINE  
 FOR: INDIA NEWBURY RESIDENCES, LLC  
 35 FAIR ST., STE. 107B  
 ROXBURY, MA 02119

PROJECT NO.	SCALE
14164	1" = 5'

SHEET 4 OF 11