


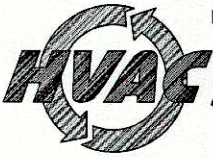

AH-1,2,3  
 Typical Furnace, vented  
 to roof. Duct trunk only.  
 Duct Build out to be determined  
 later, when occupied.

--- Electric Wall Heaters

FIRST FLOOR - DUCTWORK  
 SCALE: 1/8"=1'-0"

 Design • Build • Install • Service <b>HVAC SERVICES, INC.</b> 73 BRADLEY DRIVE WESTBROOK, MAINE 04092 (207) 854-HVAC (4822)	REVISIONS NO.      NOTES		62 INDIA ST. PORTLAND, MAINE PROJECT:	
			FIRST FLOOR DUCTWORK PLANS SHEET TITLE:	
		SCALE: 1/4"=1'-0" DRAWN BY: TJF CHECKED BY:		DATE: 6-8-2017 SHEET No. M-1
		PRINT TO SCALE: 36x24		