


FAHRENHEAT.

Tags	EH-2, EH-3, EH-7
Series Name	4000W Electric Wall Heater
Grille Length (Inches)	15.75
Grille Height (Inches)	19
Grille Depth (Inches)	1.3
Grille Material	Steel
Rough Opening Length (Inches)	14.5
Rough Opening Height (Inches)	18.5
Rough Opening Depth (Inches)	3.75
Minimum Mounting Height (Inches)	8
Weight (lbs.)	22
Heating Area (Sq. Feet)	400
Maximum BTUs (BTU)	13650
Amperage	16.7
Manufacturer Color/Finish	Northern White
Indoor/Outdoor	Indoor
Package Contents	Grill, fan and heat deck, back box and installation manual
Timer	No
Number of Heat Settings	1
Heater Type	Forced air
Thermostat Type	Bi-metal
Energy Saving Setting	No
ETL Listed	No
UL Safety Listing	Yes
CSA Listed	No
Warranty	1-year limited
Voltage Rating	240
Maximum Wattage (Watts)	4000
Color/Finish Family	White

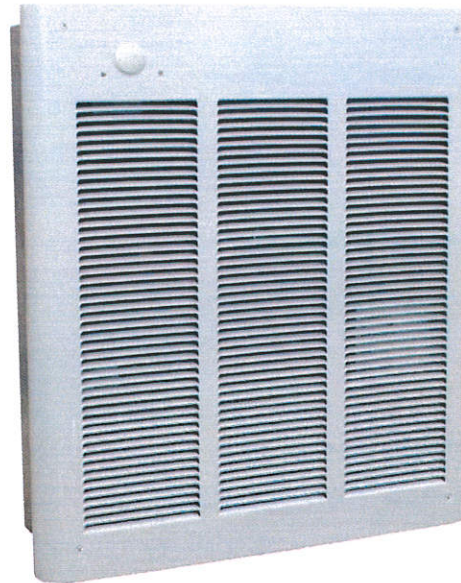

FAHRENHEAT.

Tags	EH-1, EH-4, EH-5, EH-6
Series Name	2000W Electric Wall Heater
Grille Length (Inches)	10.5
Grille Height (Inches)	12.25
Grille Depth (Inches)	0.75
Grille Material	Steel
Rough Opening Length (Inches)	9.375
Rough Opening Height (Inches)	11.125
Rough Opening Depth (Inches)	3.75
Minimum Mounting Height (Inches)	4.5
Weight (lbs.)	9
Heating Area (Sq. Feet)	200
Maximum BTUs (BTU)	6826
Amperage	8.3
Manufacturer Color/Finish	Northern White
Indoor/Outdoor	Indoor
Package Contents	Back Box, Heat Deck and Fan, Grille, Installation Manual
Timer	No
Number of Heat Settings	1
Heater Type	Forced air
Thermostat Type	Bi-metal
Energy Saving Setting	No
ETL Listed	No
UL Safety Listing	Yes
CSA Listed	No
Warranty	1-year limited
Maximum Wattage (Watts)	2000
Voltage Rating	240
Color/Finish Family	Off-white

