


SIGN SCHEDULE:

- S-1 STOP
- S-2 NO PARK/NO APR
- S-3 2 HR PARK/RIGHT ARR
- S-4 NO PARK/RIGHT ARR
- S-5 2 HR PARK/LEFT
- S-6 ADA PARKING
- S-7 ADA PARKING/VAN ACCESSIBLE

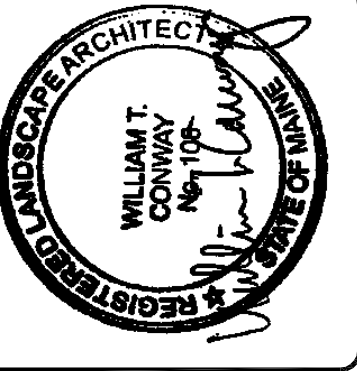

DESIGNED	CHECKED
WTC	WTC
A. WTC 3/4/16 SUBMITTED FOR SITE PLAN REVIEW AND APPROVAL REV. BY: DATE: STATUS:	

SEBAGO
 TECHNICAL SERVICES, INC.
 WWW.SEAGOTECHNICALSERVICES.COM
 75 John Bates Rd. 250 South Rd.
 South Portland, ME 04106 Lewiston, ME 04240
 Tel. 207-200-2100 Fax 207-752-5656

SITE PLAN
 OF: 50-62 INDIA STREET
 50-62 INDIA STREET
 PORTLAND, MAINE
 FOR: INDIA NEWBURY RESIDENCES, LLC
 35 FAIR ST., STE. 107B
 ROBBURY, MA 02118

PROJECT NO.	SCALE
14164	1"=5'