


- SIGN SCHEDULE:**
- S-1 STOP
 - S-2 NO PARK/NO APR
 - S-3 2 HR PARK/RIGHT ARR
 - S-4 NO PARK/RIGHT ARR
 - S-5 2 HR PARK/LEFT
 - S-6 ADA PARKING
 - S-7 ADA PARKING/VAN ACCESSIBLE
- LIGHTING SCHEDULE:**
- A BK LIGHTING MINI MICRO DOWNLIGHT/WARM LED/10 FT. HEIGHT
 - B BK LIGHTING MINI MICRO CYLINDER WALL MOUNT/WARM LED/10 FT. HEIGHT
 - C STREET LIGHT - HOLOPHANE MODEL ESU175MH244-R /TAPERED STEEL POLE WITH CUMBERIDGE CLAMHELL BASE/19.25 FT. HEIGHT
 - D BEACON ENDURA MODEL WDR-24NB-27-4K-TSR SOFFIT LIGHT/10 FT. HEIGHT
- GENERAL NOTES:**
SEE SHEET 5 FOR GENERAL NOTES

NOTE: ADA PARKING SPACES ARE WIDER AND DEEPER THAN MINIMUM REQUIREMENTS. BOTH SPACES ARE ACCESSIBLE GIVEN BUILDING COLUMN LOCATION.

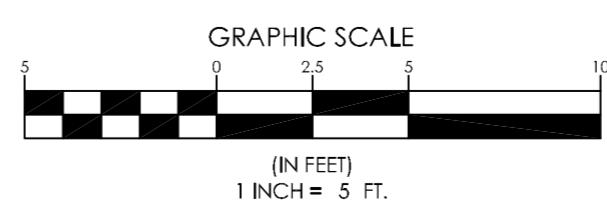

DESIGNED	CHECKED
WTC	WTC

G: WTC 01-26-17 ADD SECOND EIMPOUT/REVISED CMP POLES
 F: WTC 05-22-16 SEE SHEET 10 FOR COMMENTS
 E: WTC 05-22-16 SEE SHEET 10 FOR COMMENTS
 D: WTC 7-20-16 CITY SUBMITTAL NO. 4 (RE: SUBDIVISION CONDITION NO. 3)
 C: WTC 5-13-16 CITY SUBMITTAL NO. 3
 B: WTC 4-11-16 CITY SUBMITTAL NO. 2
 A: WTC 3-4-16 SUBMITTED FOR SITE PLAN REVIEW AND APPROVAL

REV. BY: DATE: STATUS:

THIS PLAN SHALL NOT BE MODIFIED WITHOUT WRITTEN PERMISSION FROM SEBAGO TECHNICS, INC. ANY ALTERATIONS, ADDITIONS OR DELETIONS SHALL BE AT THE USER'S SOLE RISK AND WITHOUT LIABILITY TO SEBAGO TECHNICS, INC.

WWW.SEAGOTECHNICS.COM
 75 John J. ... rd.
 South Portland, ME 04106
 Lewiston, ME 04240
 Portland, ME 04103
 Tel: 207-200-2100

PLAN
 02 INDIA STREET
 PORTLAND, ME
 NEWBURY RESIDENCES, LLC

DATE OF APPROVAL May 31, 2016
 PLANNER: Caitlin Cameron
 PROJECT NO.: 2016-052

14164 1"=5'

CITY OF PORTLAND
 APPROVED FOR THE PLAN
 SUBJECT TO CONDITIONS OF APPROVAL
 AND ORIGINAL CONDITIONS