




CITY OF PORTLAND
APPROVED SITE PLAN
 Subject to Conditions of Approval
 and Standard Conditions

DATE of APPROVAL May 24, 2016
 PLANNER Caitlin Cameron
 PROJECT NO. 2016-052

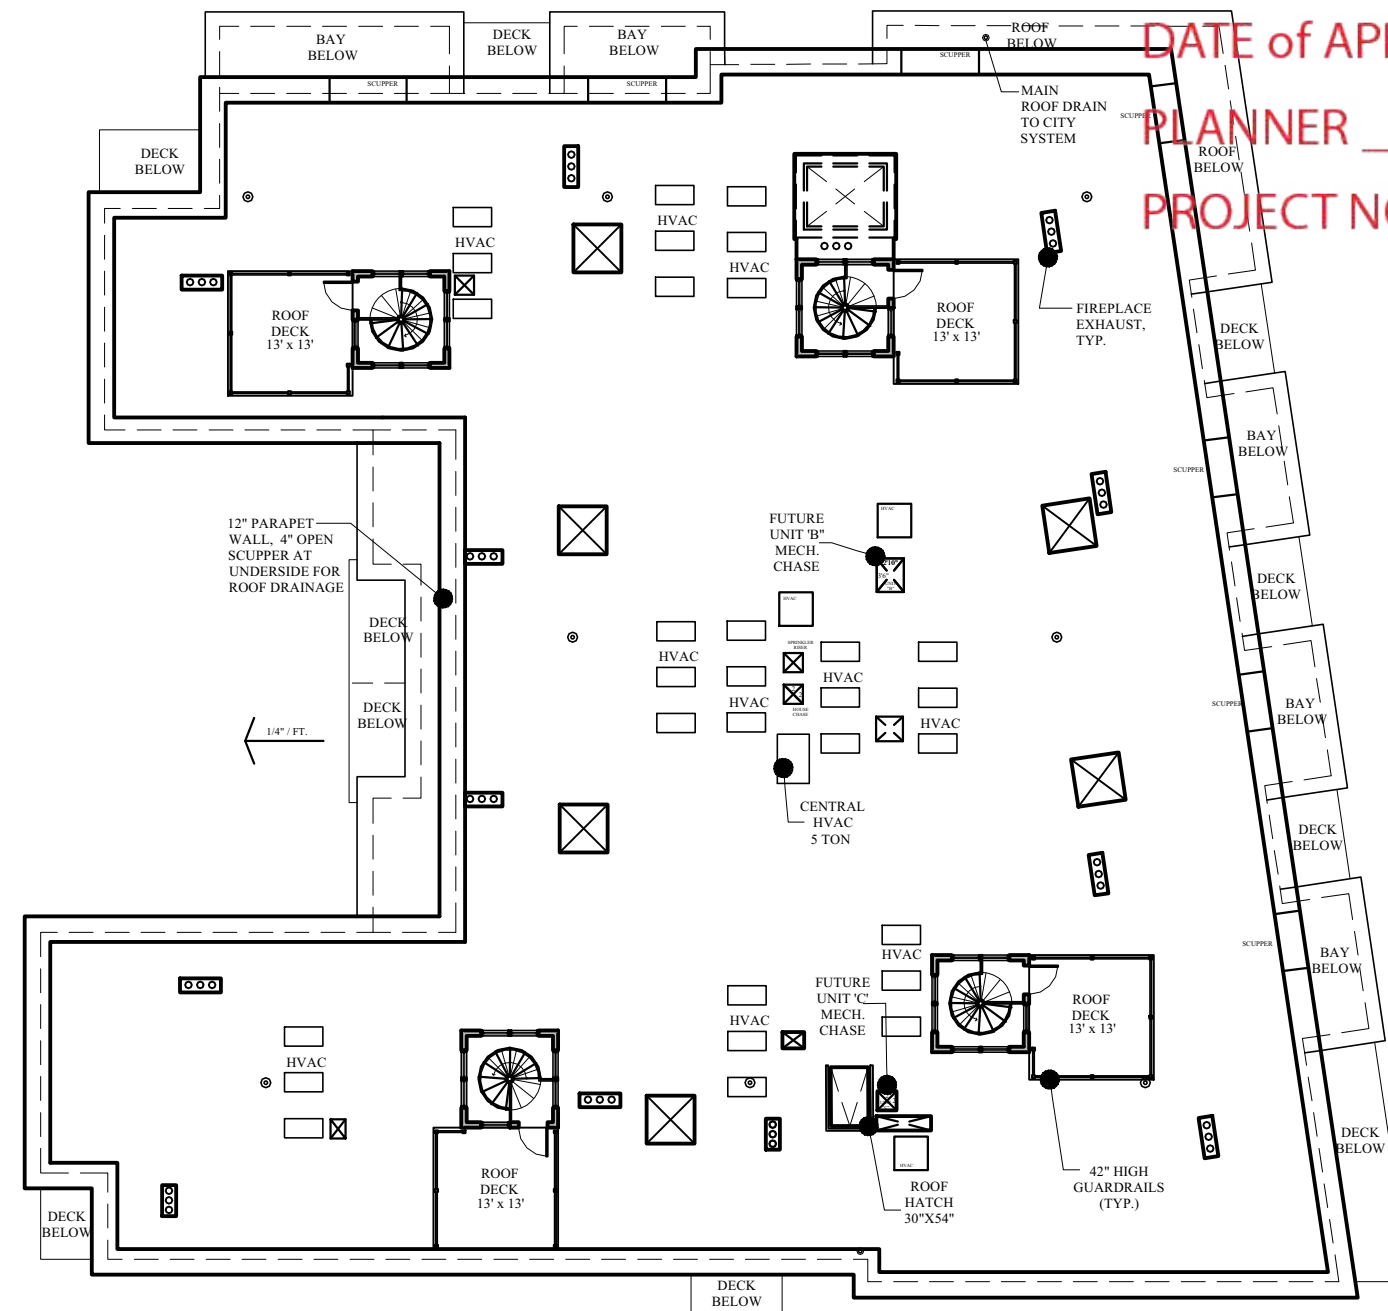

ROOF LEVEL PLAN
 SCALE: 1/32"=1'-0"

