




**CITY OF PORTLAND  
APPROVED SITE PLAN**

Subject to Conditions of Approval  
and Standard Conditions

DATE of APPROVAL May 24, 2016

PLANNER Caitlin Cameron

PROJECT NO. 2016-052

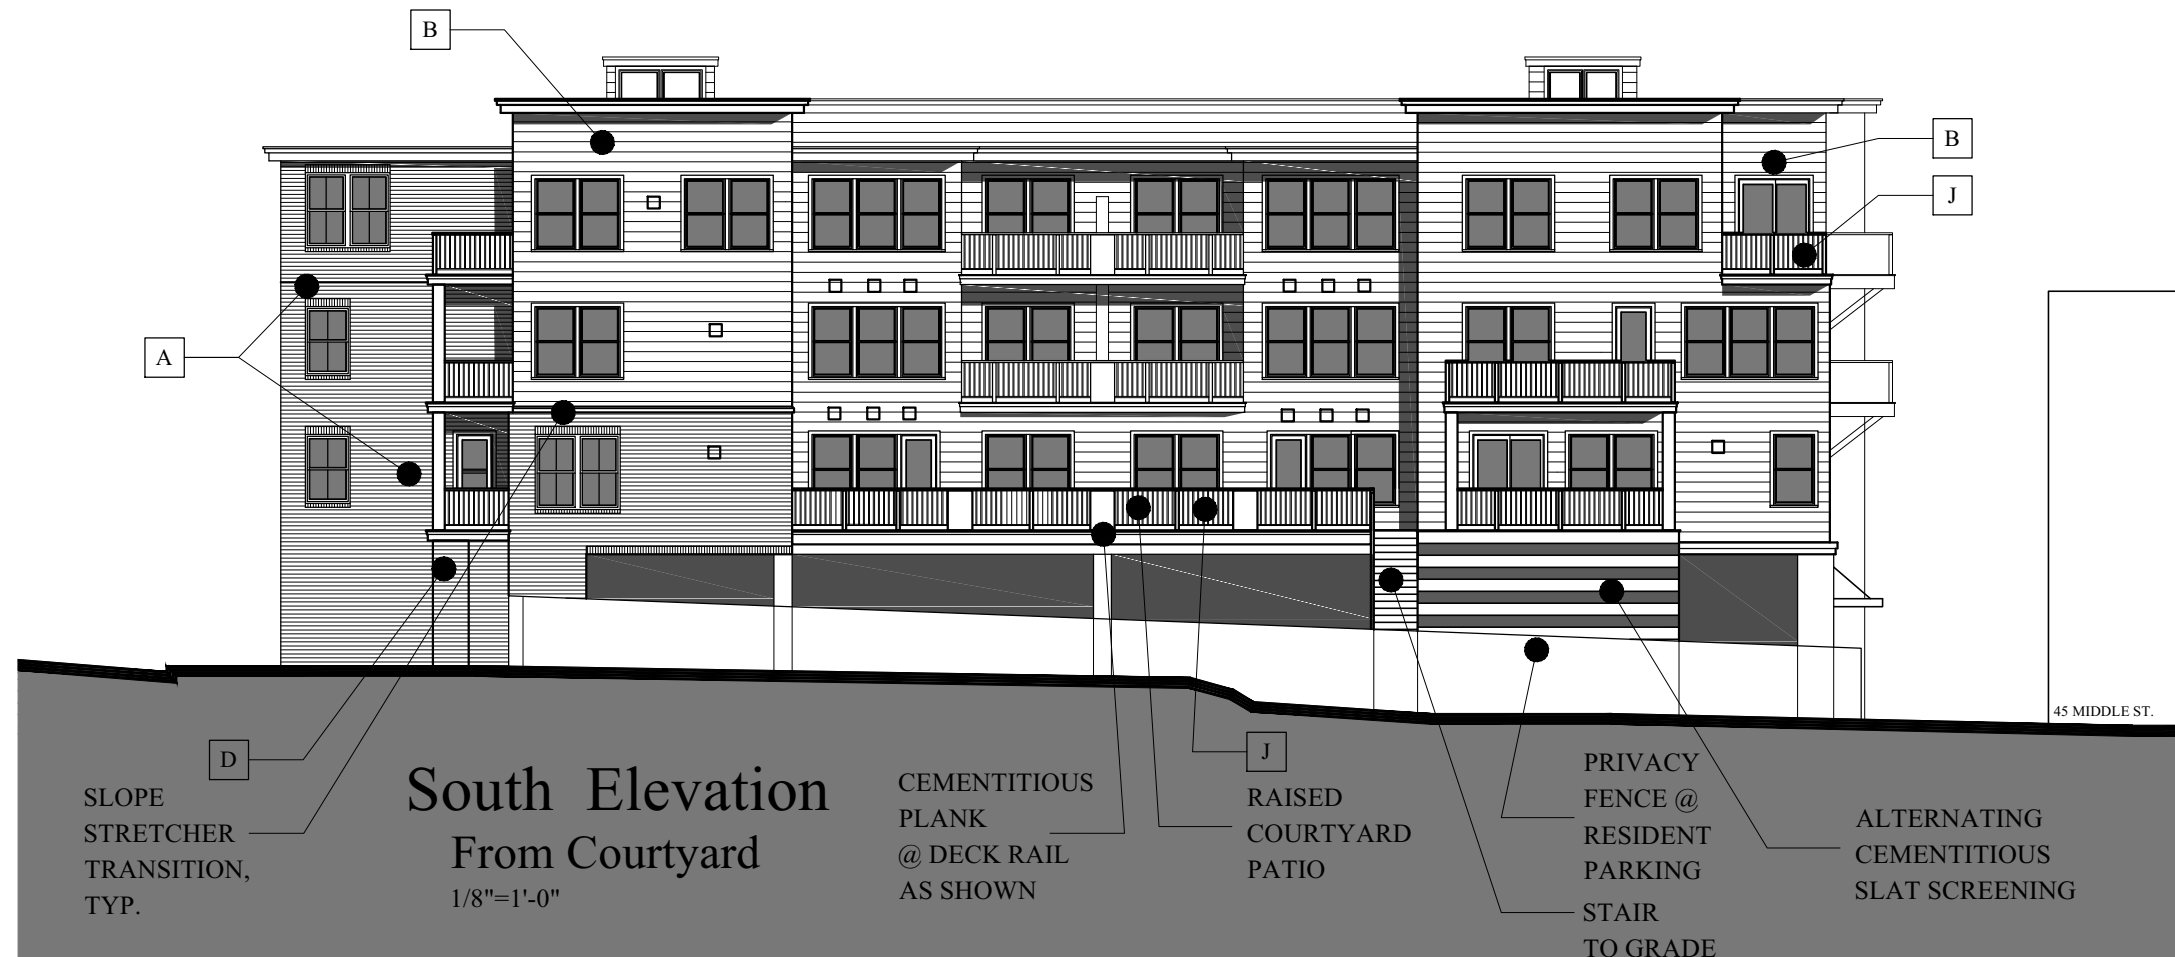

MARK  
MUELLER  
ARCHITECTS

**INDIA STREET NEIGHBORHOOD**  
HISTORIC PRESERVATION

*AMENDMENTS PER PORTLAND HISTORIC  
PRESERVATION COMMITTEE*

REVISED: JUNE 17, 2016  
MAY 20, 2016

**A-2.2**

**62 INDIA STREET**