




# CITY OF PORTLAND APPROVED SITE PLAN

Subject to Conditions of Approval  
and Standard Conditions

DATE of APPROVAL May 24, 2016

PLANNER Caitlin Cameron

PROJECT NO. 2016-052

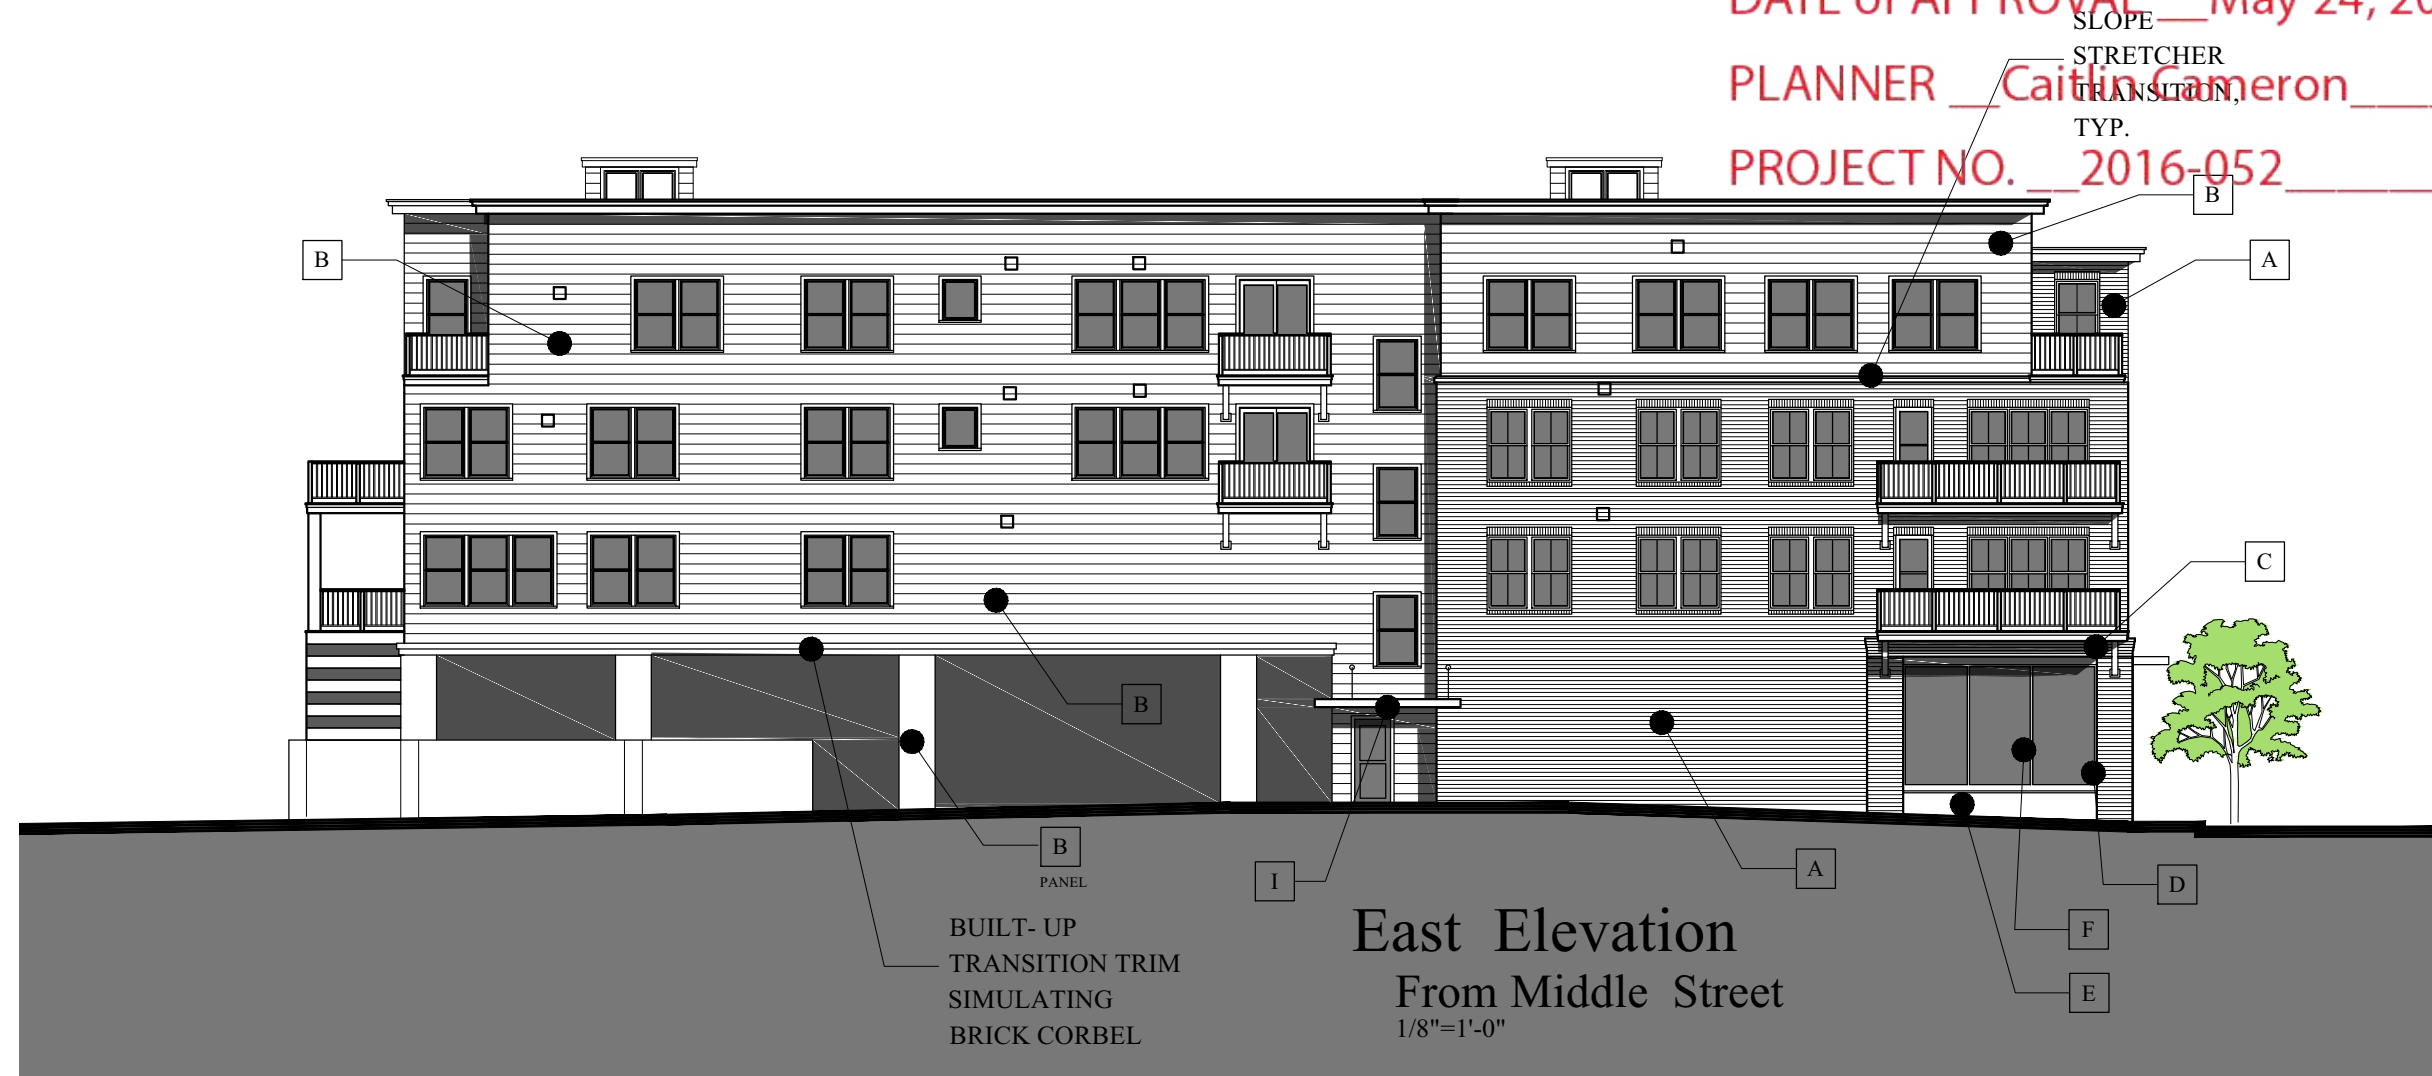

MARK  
MUELLER  
ARCHITECTS

INDIA STREET NEIGHBORHOOD  
HISTORIC PRESERVATION

AMENDMENTS PER PORTLAND HISTORIC  
PRESERVATION COMMITTEE

REVISED: JUNE 17, 2016  
MAY 20, 2016

62 INDIA STREET

A-2.3