
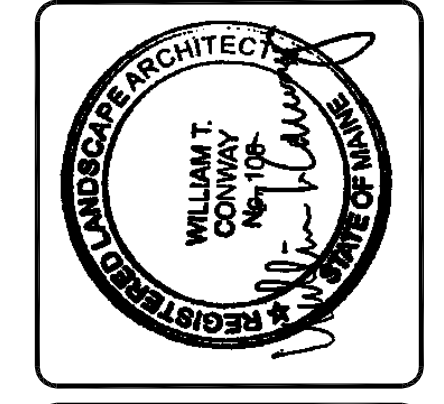


- SIGN SCHEDULE:**
- S-1 STOP
 - S-2 NO PARK/NO AFR
 - S-3 2 HR PARK/RIGHT ARR
 - S-4 NO PARK/RIGHT ARR
 - S-5 2 HR PARK/LEFT
 - S-6 ADA PARKING
 - S-7 ADA PARKING/VAN ACCESSIBLE
- LIGHTING SCHEDULE:**
- A BK LIGHTING MINI MICRO DOWNLIGHT/WARM LED/10 FT. HEIGHT
 - B BK LIGHTING MINI MICRO CYLINDER WALL MOUNT/WARM LED/10 FT. HEIGHT
 - C STREET LIGHT - HOLOPHONE MODEL ESU175MH1244-R /TAPERED STEEL POLE WITH COWBRIDGE CLAMHELL BASE/19.25 FT. HEIGHT
 - D BEACON ENDURA MODEL WDR-24NB-27-4K-TSR SOFFIT LIGHT/10 FT. HEIGHT

NOTE: ADA PARKING SPACES ARE WIDER AND DEEPER THAN MINIMUM REQUIREMENTS. BOTH SPACES ARE ACCESSIBLE GIVEN BUILDING COLUMN LOCATION.

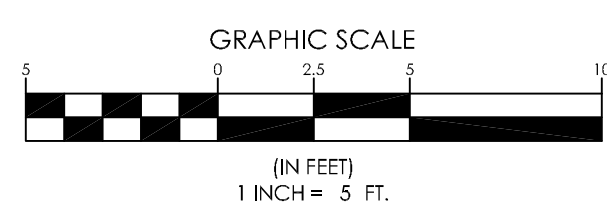

DESIGNED	CHECKED
WTC	WTC

B WTC 4-11-16 CITY SUBMITTAL NO. 2
 A WTC 3-4-16 SUBMITTED FOR SITE PLAN REVIEW AND APPROVAL
 REV. BY: DATE: STATUS:

THIS PLAN SHALL NOT BE MODIFIED WITHOUT WRITTEN PERMISSION FROM SEBAGO TECHNIQUES, INC. ANY ALTERATIONS, ADDITIONS OR DELETIONS SHALL BE AT THE USER'S SOLE RISK AND WITHOUT LIABILITY TO SEBAGO TECHNIQUES, INC.

SEBAGO
 TECHNICAL SERVICES
 WWW.SEBAGOTECHNICALSERVICES.COM
 75 John S. Bates Rd. 250 South B
 South Portland, ME 04106
 South Portland, ME 04106
 Tel: 207-782-3656

SITE PLAN
 OF: 50-62 INDIA STREET
 50-62 INDIA STREET
 PORTLAND, MAINE
 FOR: INDIA NEWBURY RESIDENCES, LLC
 35 FAIR ST., STE. 107B
 ROXBURY, MA 02119

PROJECT NO.	SCALE
14164	1" = 5'

SHEET 4 OF 11