


z-bracket wall attachment

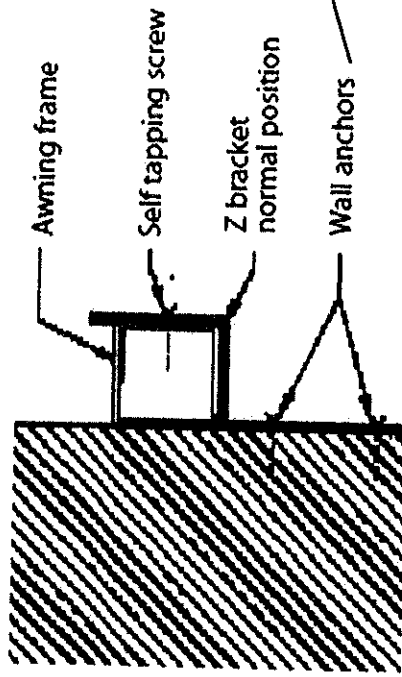

1" square galvanized steel tubing. Welded construction.

Toggle bolts will be used if necessary.

FABRIC: SUNBRELLA WOVEN ACRYLIC IN PATTERN: CAPTAIN NAVY 4902. FABRIC WILL BE FR TREATED.