



29 BLACK POINT ROAD
SCARBOROUGH, MAINE 04074
207-883-6307
WWW.GAWRONTURGEON.COM

**GAWRON
TURGEON**
ARCHITECTS, P.C.

cPort Credit Union
35 Middle & 50 India Street
Portland, Maine


REVISIONS		
#	DATE	DESCRIPTION
A	09.14.17	PERMIT SET

DATE:	09.14.17
PROJECT #	010416
DRAWN BY:	DNL
CHECKED BY:	SWG
DRAWING SCALE	3/4" = 1'-0"


SHEET TITLE
PARTITION & CEILING TYPES

A001

© COPYRIGHT 1985-2017
REPRODUCTION OR REUSE OF
THIS DOCUMENT WITHOUT
THE WRITTEN PERMISSION OF
GAWRON ARCHITECTS IS PROHIBITED

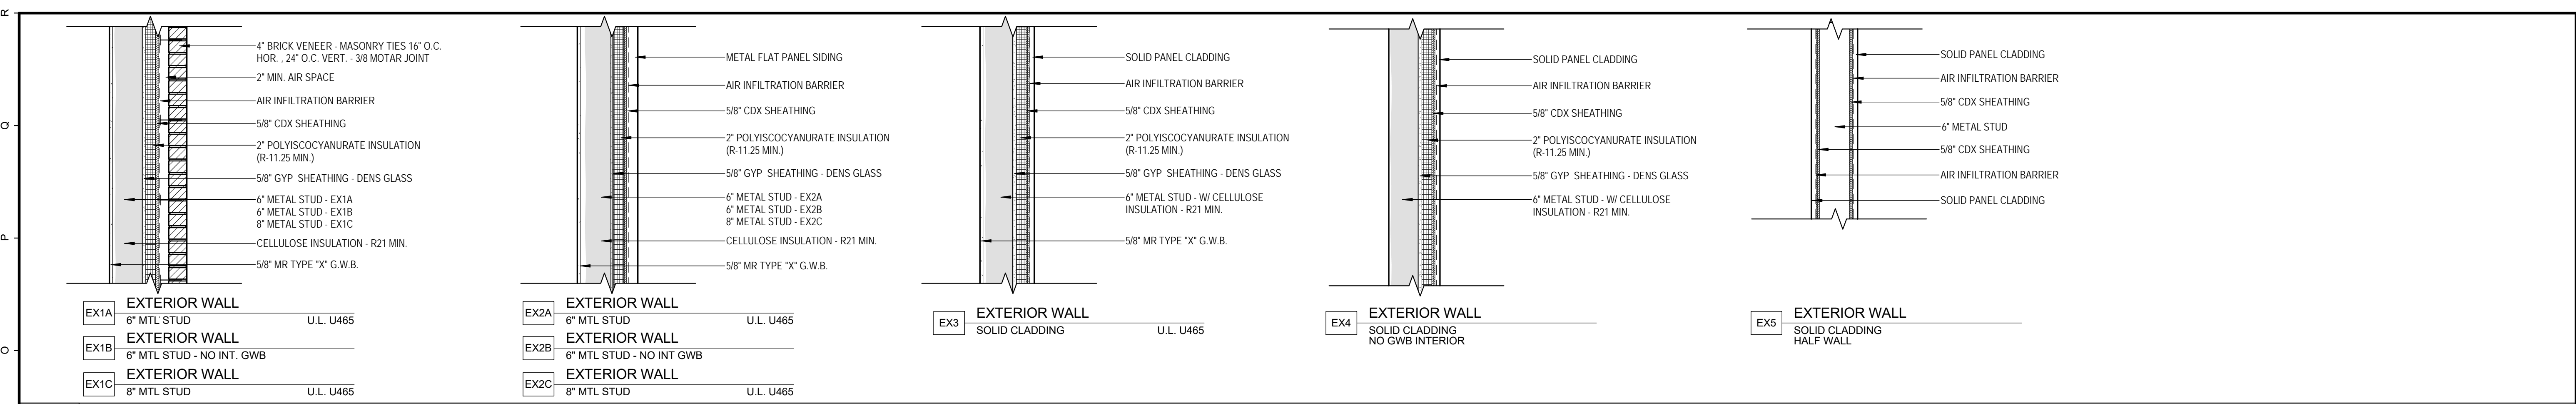


N1 EXTERIOR WALL TYPES

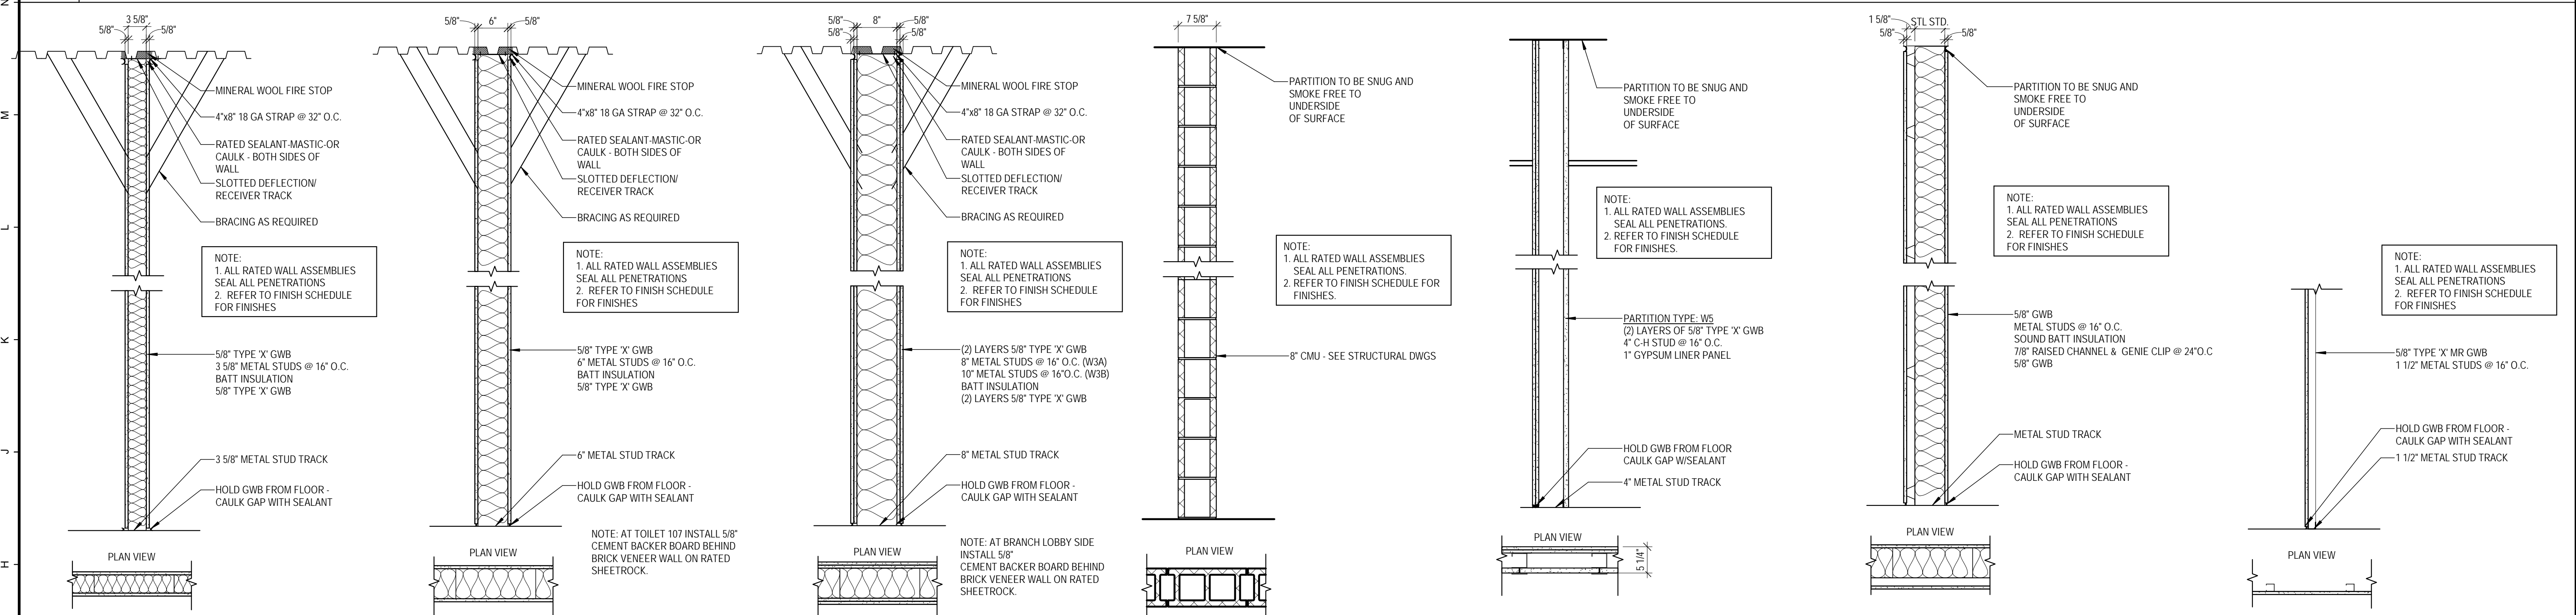

W1A WALL DETAIL (NON RATED) SCALE 3/4"=1'-0"	W2A WALL DETAIL (NON RATED) SCALE 3/4"=1'-0"	W3A WALL DETAIL (2HR RATED) SCALE 3/4"=1'-0"	W4 CMU SHAFT WALL DETAIL (2HR RATED) SCALE 3/4"=1'-0"	W5 2 HR SHAFT WALL DETAIL (2HR RATED) SCALE 3/4"=1'-0"	W6A WALL DETAIL (NON RATED) SCALE 3/4"=1'-0"	W7 WALL DETAIL (NON RATED) SCALE 3/4"=1'-0"
W1B WALL DETAIL (2HR RATED) SCALE 3/4"=1'-0" U.L. DES: U419	W2B WALL DETAIL (1HR RATED) SCALE 3/4"=1'-0" U.L. DES: U419 STC: STC: 51 RAL-TL84-141	W3B WALL DETAIL (2HR RATED) SCALE 3/4"=1'-0" U.L. DES: U419 10" MTL STUD			W6B WALL DETAIL (NON RATED) SCALE 3/4"=1'-0" 6" MTL STUD STC 56	
W1C WALL DETAIL (NON RATED) SCALE 3/4"=1'-0" GWB ONE SIDE	W2C WALL DETAIL (NON RATED) SCALE 3/4"=1'-0" GWB ONE SIDE					
W1D WALL DETAIL (NON RATED) SCALE 3/4"=1'-0" 1 5/8" METAL STUD	W2D WALL DETAIL (2HR RATED) SCALE 3/4"=1'-0" 2 LAYERS OF GWB EACH SIDE U.L. DES: U419					

E1 INTERIOR PARTITION TYPES

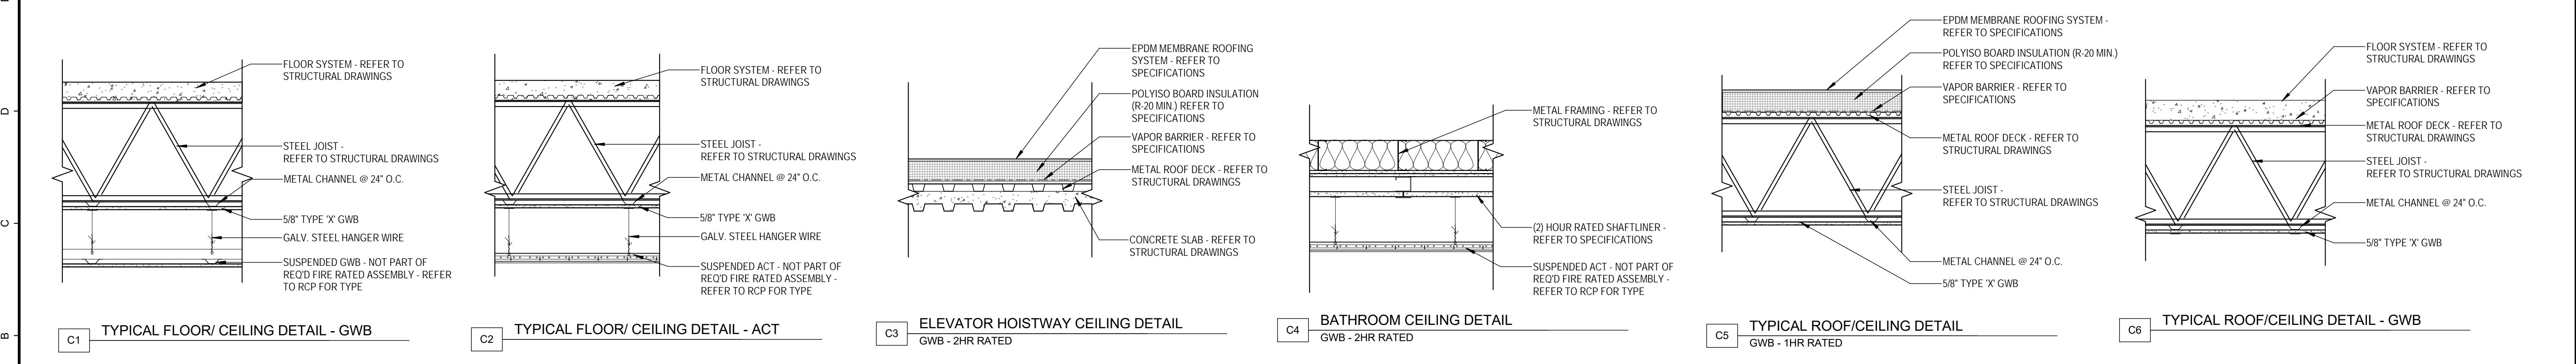

A1 CEILING ASSEMBLIES

9/18/2017 8:12:26 AM DNL