

29 BLACK POINT ROAD
SCARBOROUGH, MAINE 04074
207-883-4307
WWW.GAWRONTURGEON.COM

**GAWRON
TURGEON**
ARCHITECTS, P.C.

cPort Credit Union
35 Middle & 50 India Street
Portland, Maine


REVISIONS		
#	DATE	DESCRIPTION
A	09.14.17	PERMIT SET

DATE:	09.14.17
PROJECT #:	010416
DRAWN BY:	DML
CHECKED BY:	SWG
DRAWING SCALE:	1/4" = 1'-0"

SHEET TITLE
BUILDING SECTIONS


A502

© COPYRIGHT 1985-2017
REPRODUCTION OR REUSE OF
THIS DOCUMENT WITHOUT
THE WRITTEN PERMISSION OF
GAWRON ARCHITECTS IS PROHIBITED

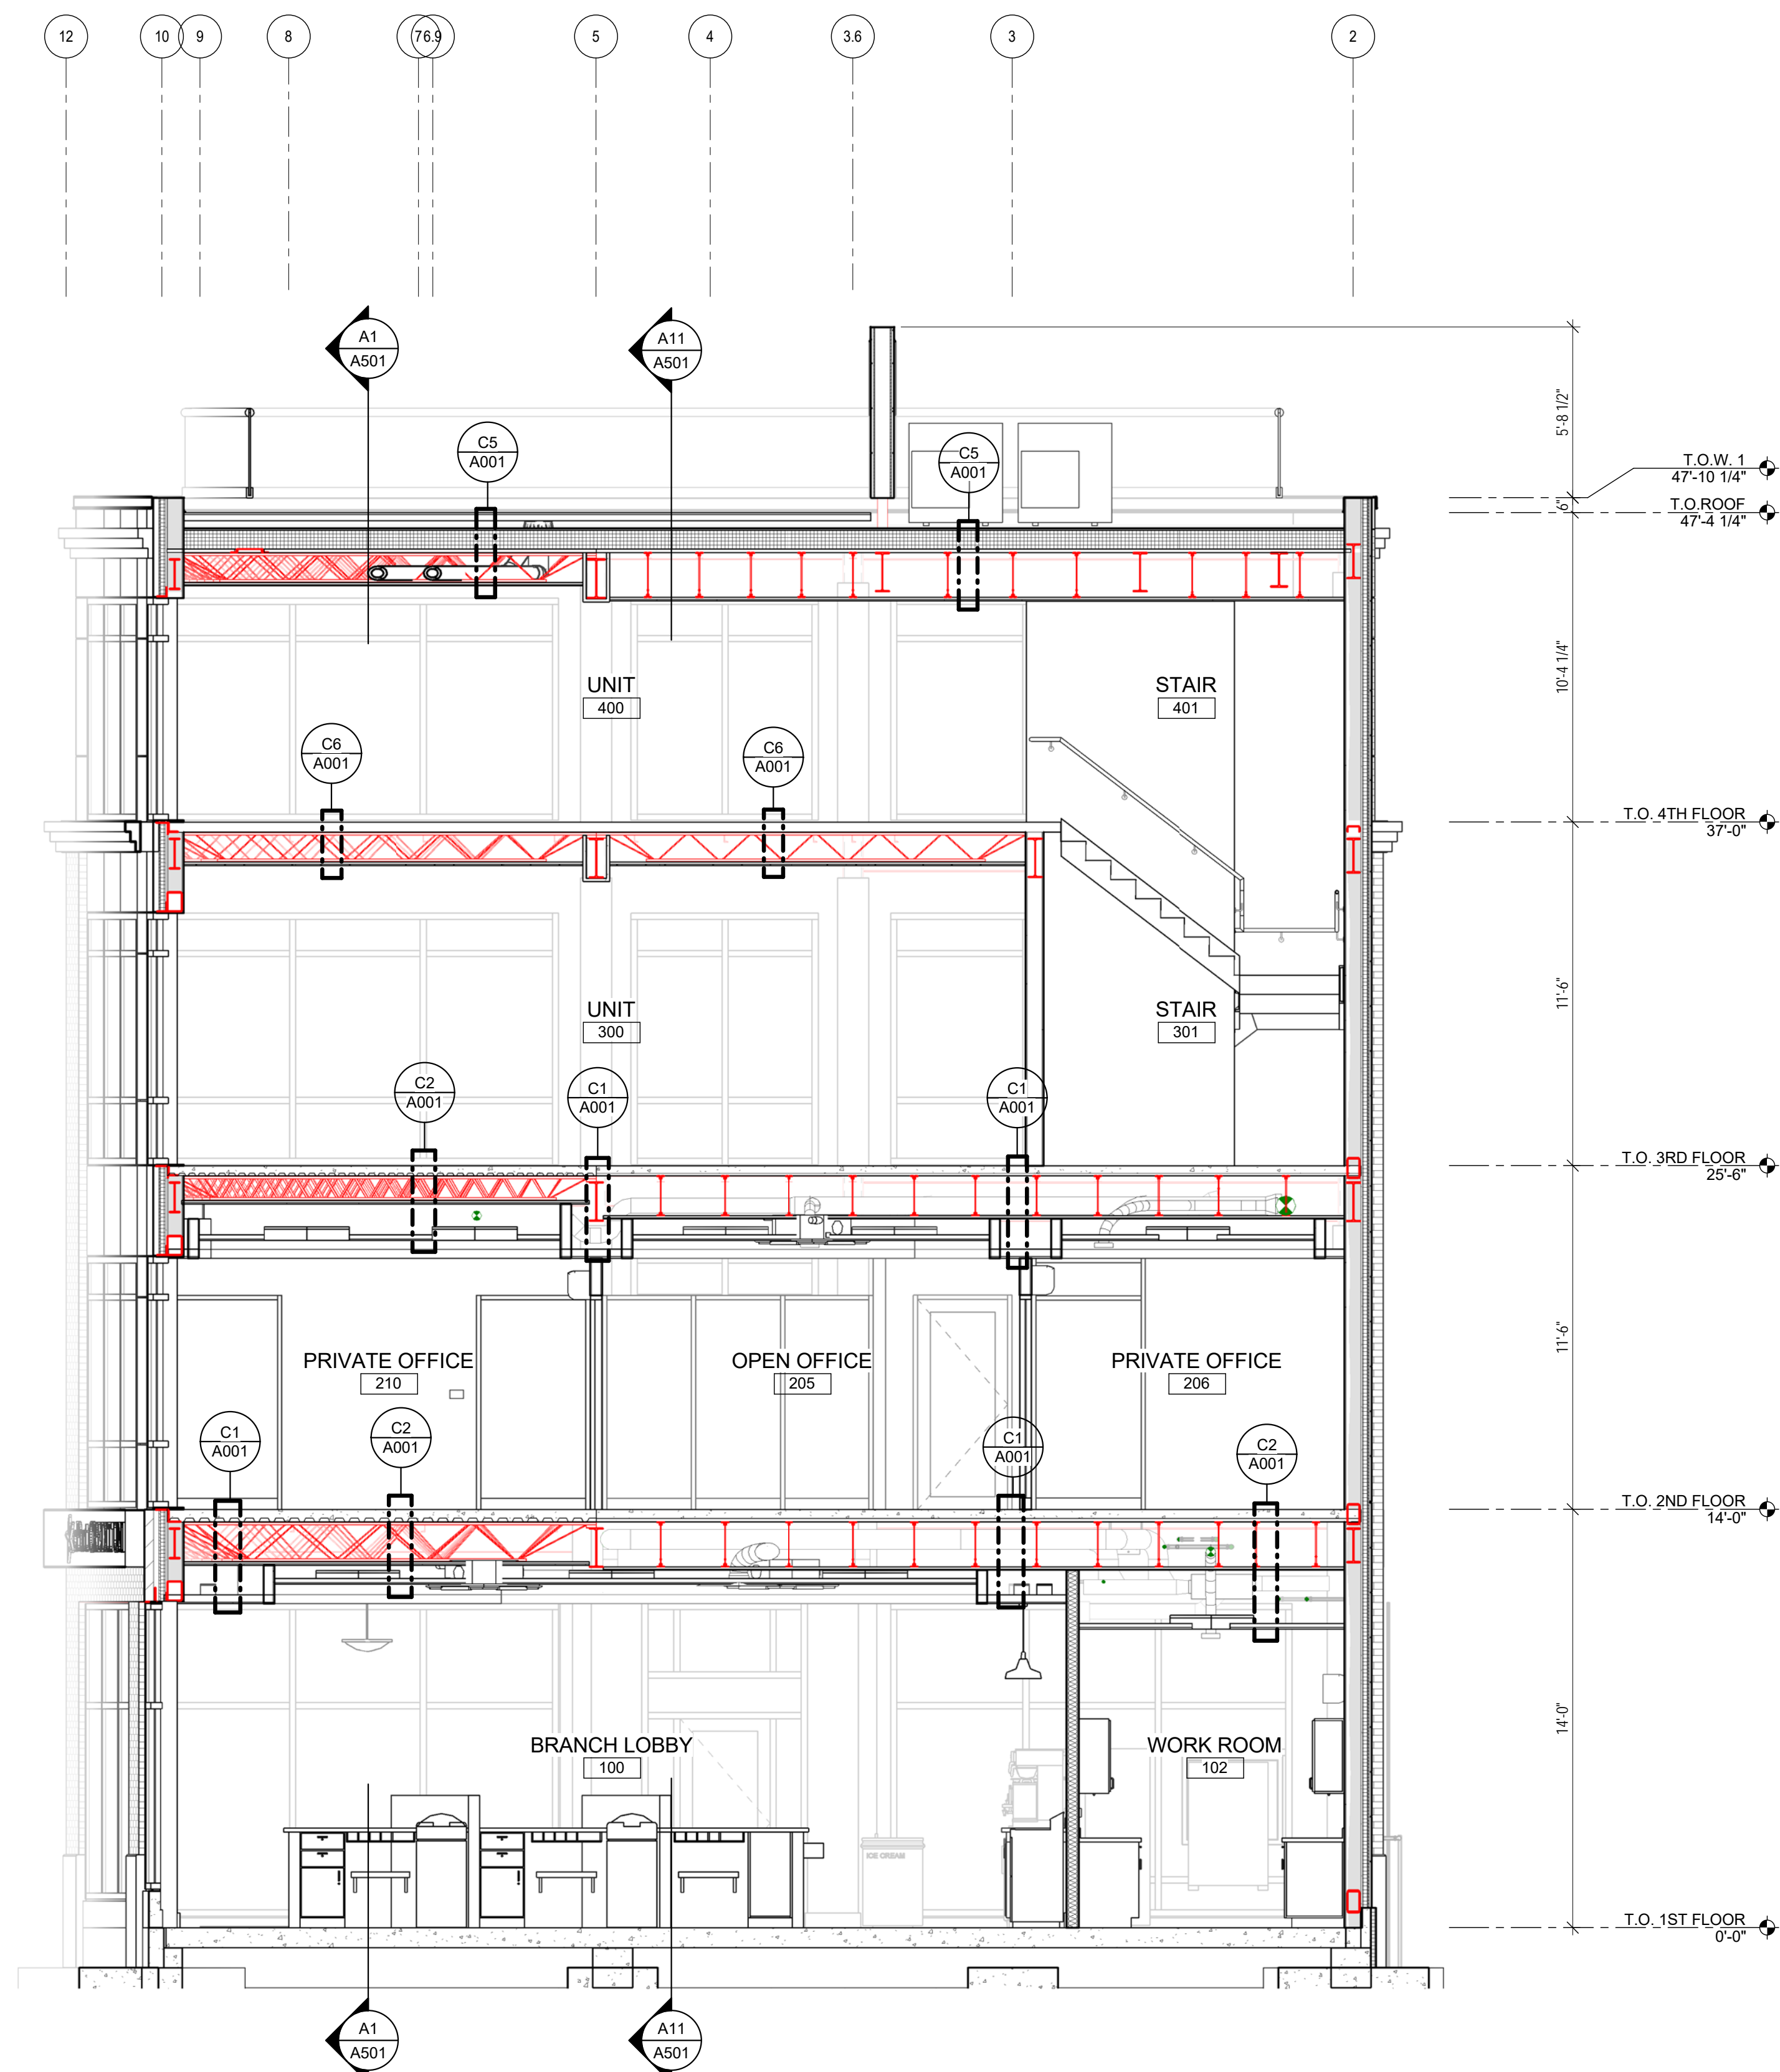

A1 BUILDING SECTION

1/4" = 1'-0"

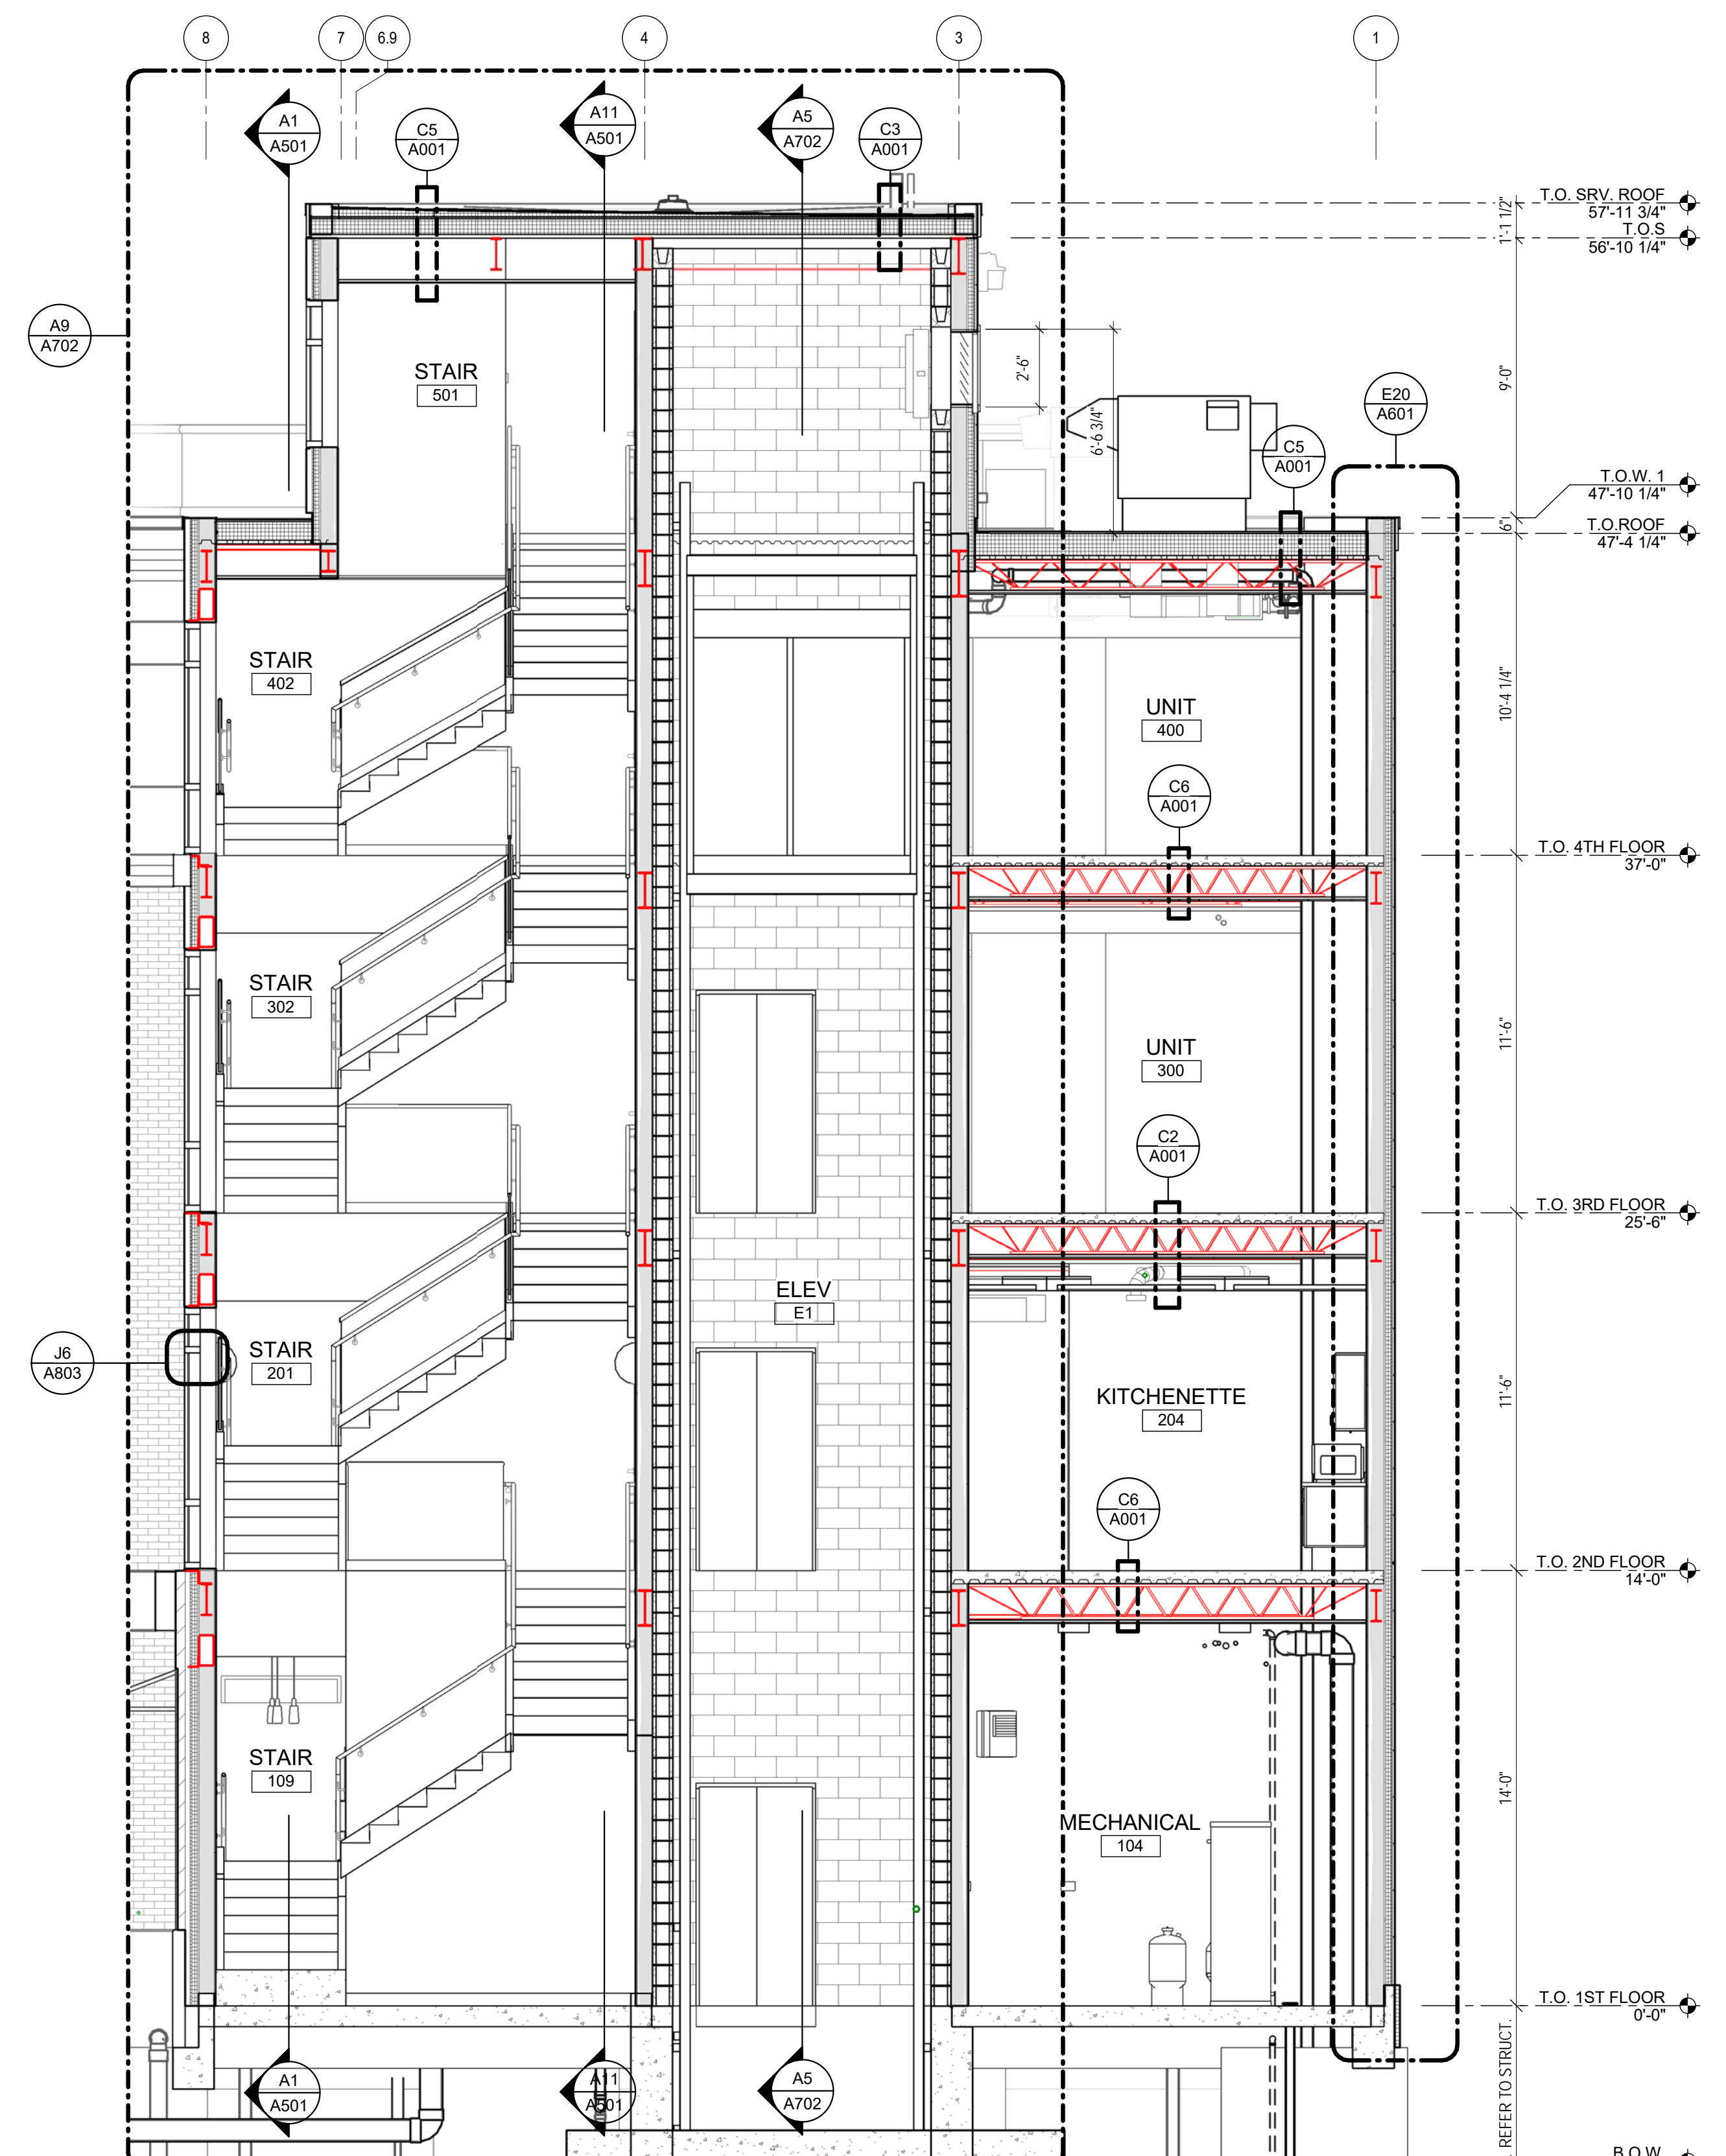

A11 BUILDING SECTION

1/4" = 1'-0"

9/18/2017 8:41:41 AM DML