


- PILE PLAN NOTES/LEGEND:**
- TOP OF PILE CAP ELEVATION = -1'-4" UNLESS NOTED
  - REFER TO SB500 FOR PILE CAP DETAILS
  - PILE COUNT = 49, PILE TYPE = HP12X53
- PC-#** INDICATES PILE CAP TYPE - SEE SB500

PILE CAP SCHEDULE		
MARK	LENGTH(FT) x WIDTH (FT) x THICKNESS (IN)	REINFORCING
PC2	6'-0" x 3'-0" x 48"	BOTTOM BARS: (8)#8 SB; (4)#8 LB
PC3	5'-8" x 6'-0" x 48"	BOTTOM BARS: (8)#9 BARS - EACH WAY
PC10	16'-0" x 16'-0" x 48"	#6@12"O.C. EACH WAY - TOP AND BOTTOM

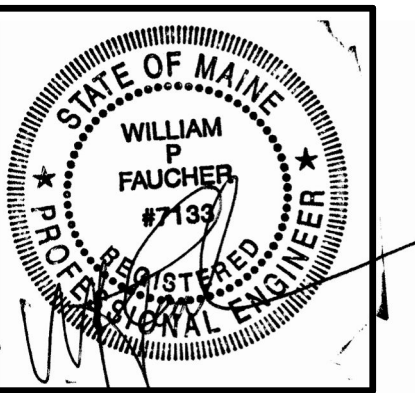

29 BLACK POINT ROAD  
SCARBOROUGH, MAINE 04074  
207-883-4307  
WWW.GAWRONTURGEON.COM

**GAWRON  
TURGEON**  
ARCHITECTS, P.C.

**cPort Credit Union**  
50 India Street  
Portland, Maine

REVISIONS		
#	DATE	DESCRIPTION
1	09.14.17	PERMIT SET

DATE:	09.14.17
PROJECT #	010416
DRAWN BY:	PED
CHECKED BY:	WPF
DRAWING SCALE	AS NOTED

**SHEET TITLE**  
STRUCTURAL - PILE PLAN

**SB100**

© COPYRIGHT 1985-2017  
REPRODUCTION OR RESALE OF  
THIS DOCUMENT WITHOUT  
THE WRITTEN PERMISSION OF  
GAWRON ARCHITECTS IS PROHIBITED

9/15/2017 7:42:00 AM PED

**A1** STRUCTURAL ~ PILE PLAN  
3/8" = 1'-0"

**Allied Engineering**  
Structural Mechanical Electrical Commissioning  
160 Veranda Street  
Portland, Maine 04103  
Tel: 207.221.2266  
Fax: 207.221.2266  
Web: www.allied-eng.com

AEI PROJECT NO. 16025 CAD FILE: 16025\_S.rvt