



29 BLACK POINT ROAD  
SCARBOROUGH, MAINE 04074  
207-883-6397  
WWW.GAWRONTURGEON.COM

**GAWRON  
TURGEON**  
ARCHITECTS, P.C.

**cPort Credit Union**  
35 Middle & 50 India Street  
Portland, Maine





REVISIONS		
#	DATE	DESCRIPTION
A	09.14.17	PERMIT SET
B	09.29.17	ISSUED FOR CONSTRUCTION

DATE:	09.29.17
PROJECT #	010416
DRAWN BY:	DNL
CHECKED BY:	SWG
DRAWING SCALE	3/4" = 1'-0"

SHEET TITLE  
PARTITION & CEILING TYPES

**A001**

© COPYRIGHT 1985-2017  
REPRODUCTION OR REUSE OF  
THIS DOCUMENT WITHOUT  
THE WRITTEN PERMISSION OF  
GAWRON ARCHITECTS IS PROHIBITED

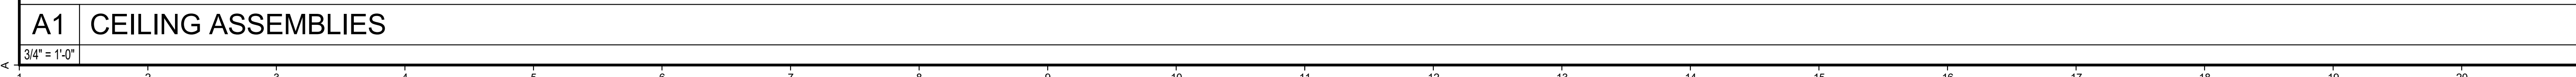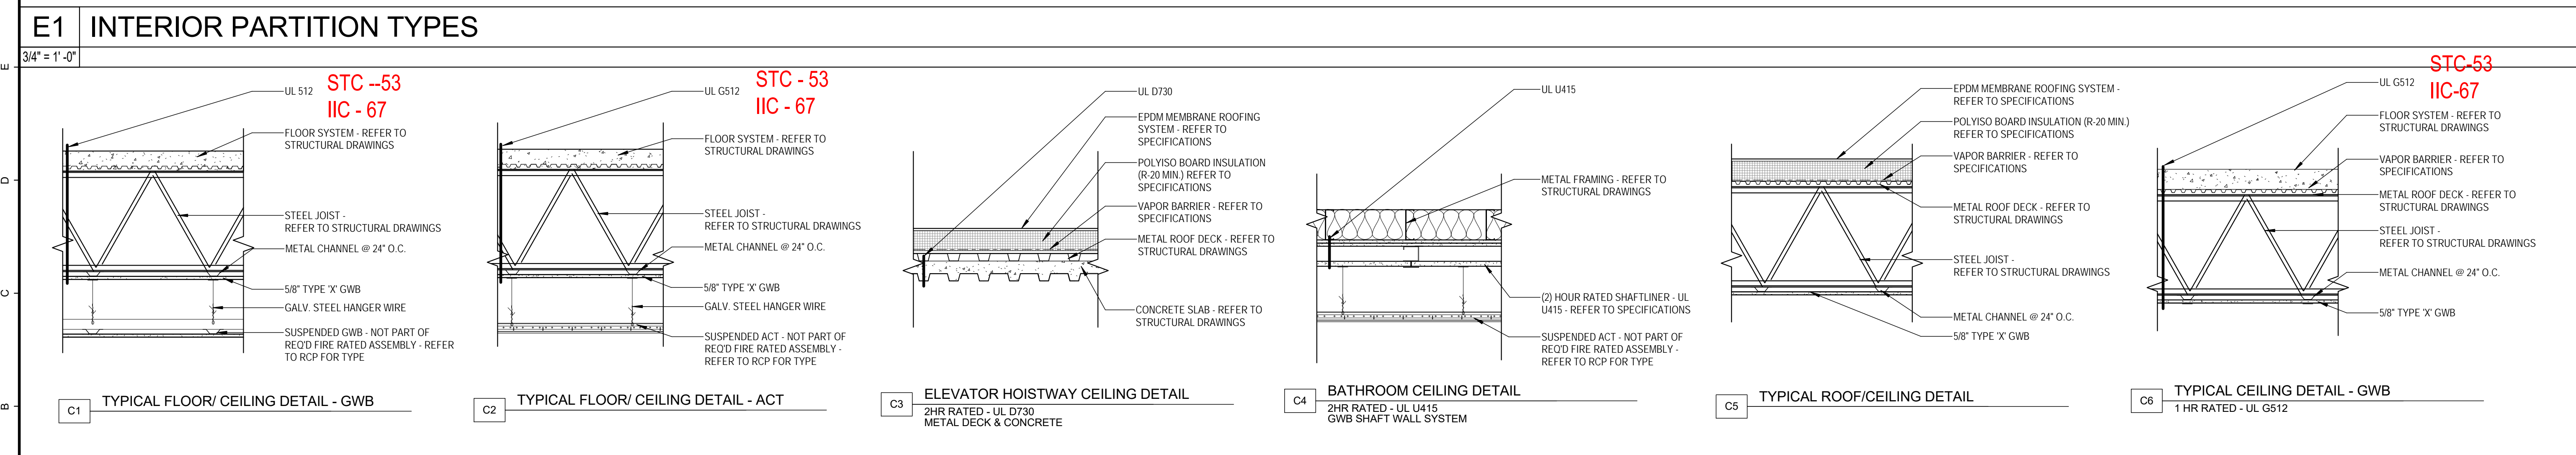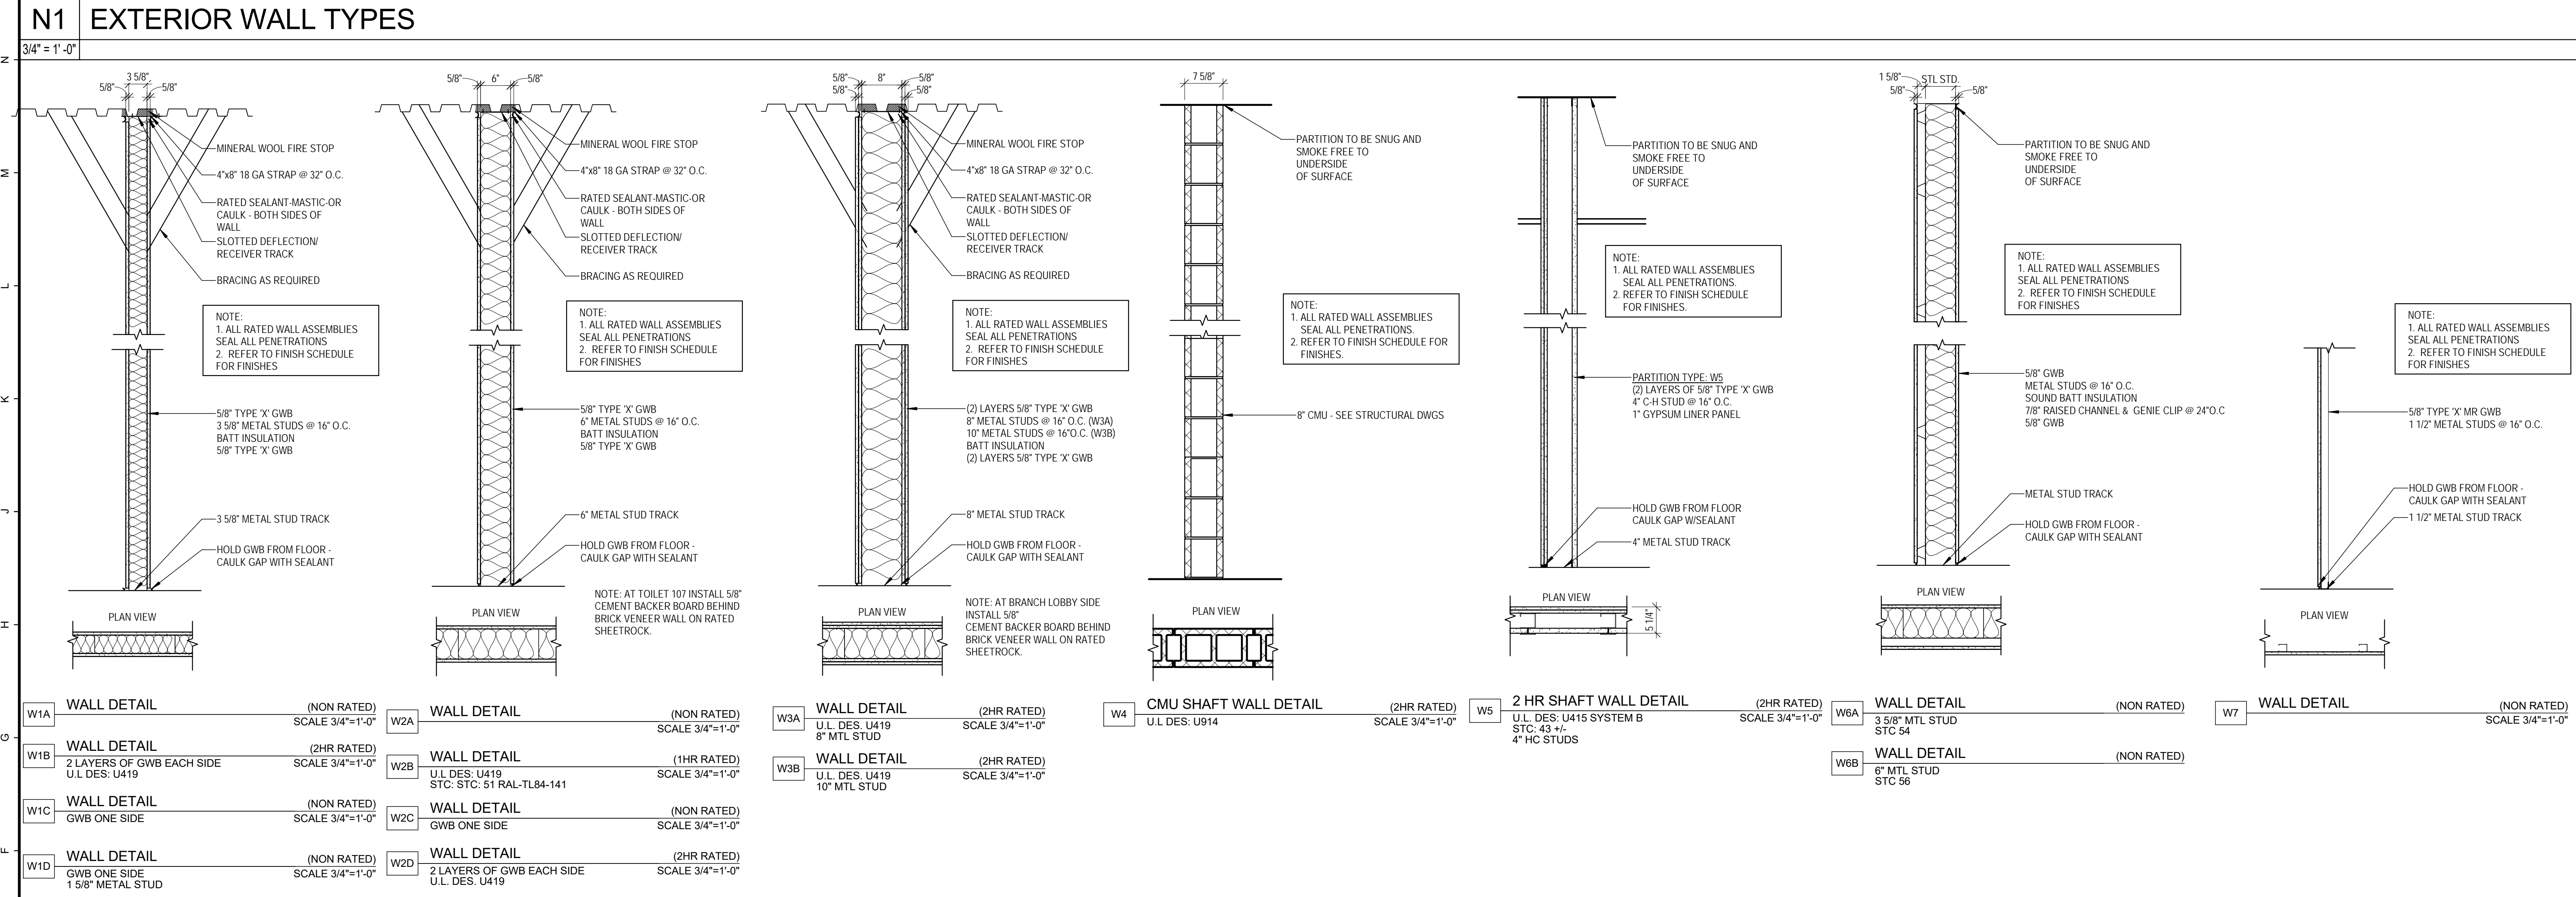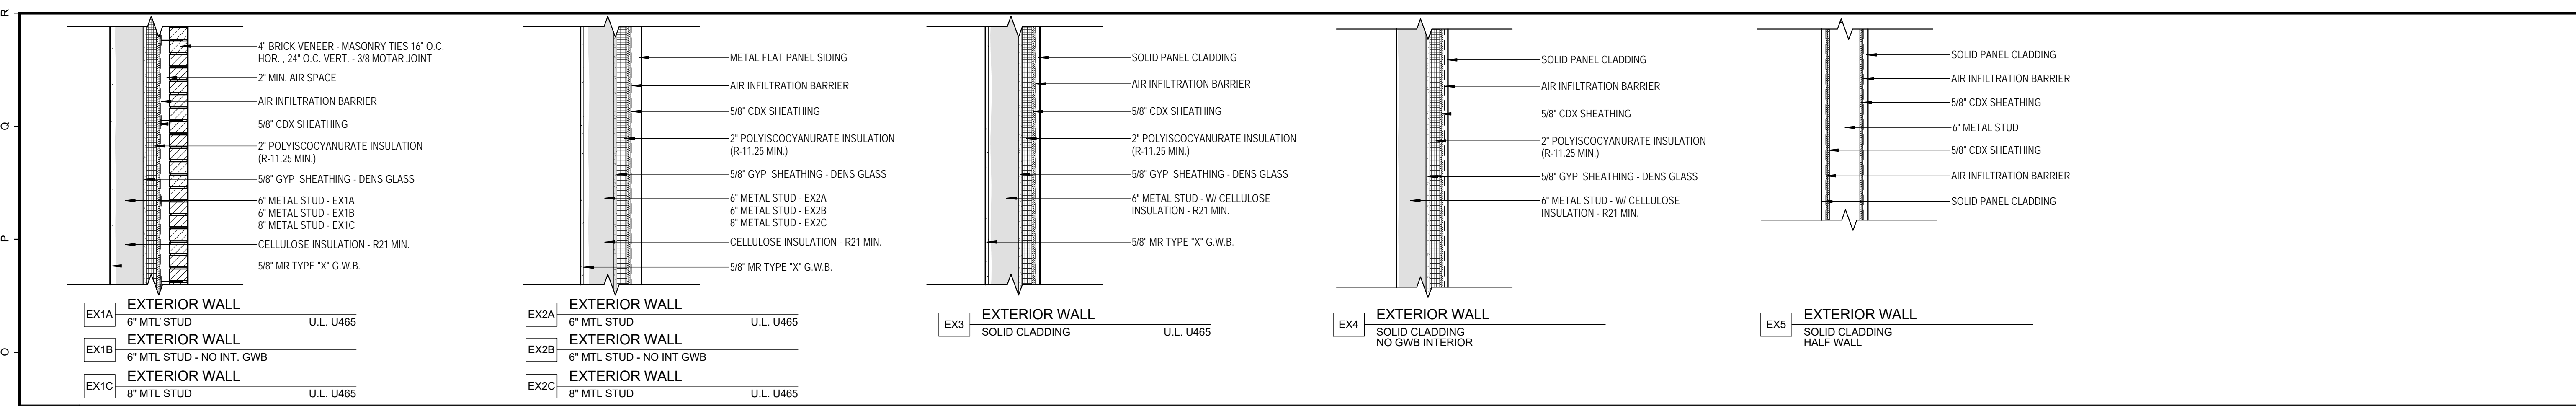

10/20/17 8:45:59 AM DNL