
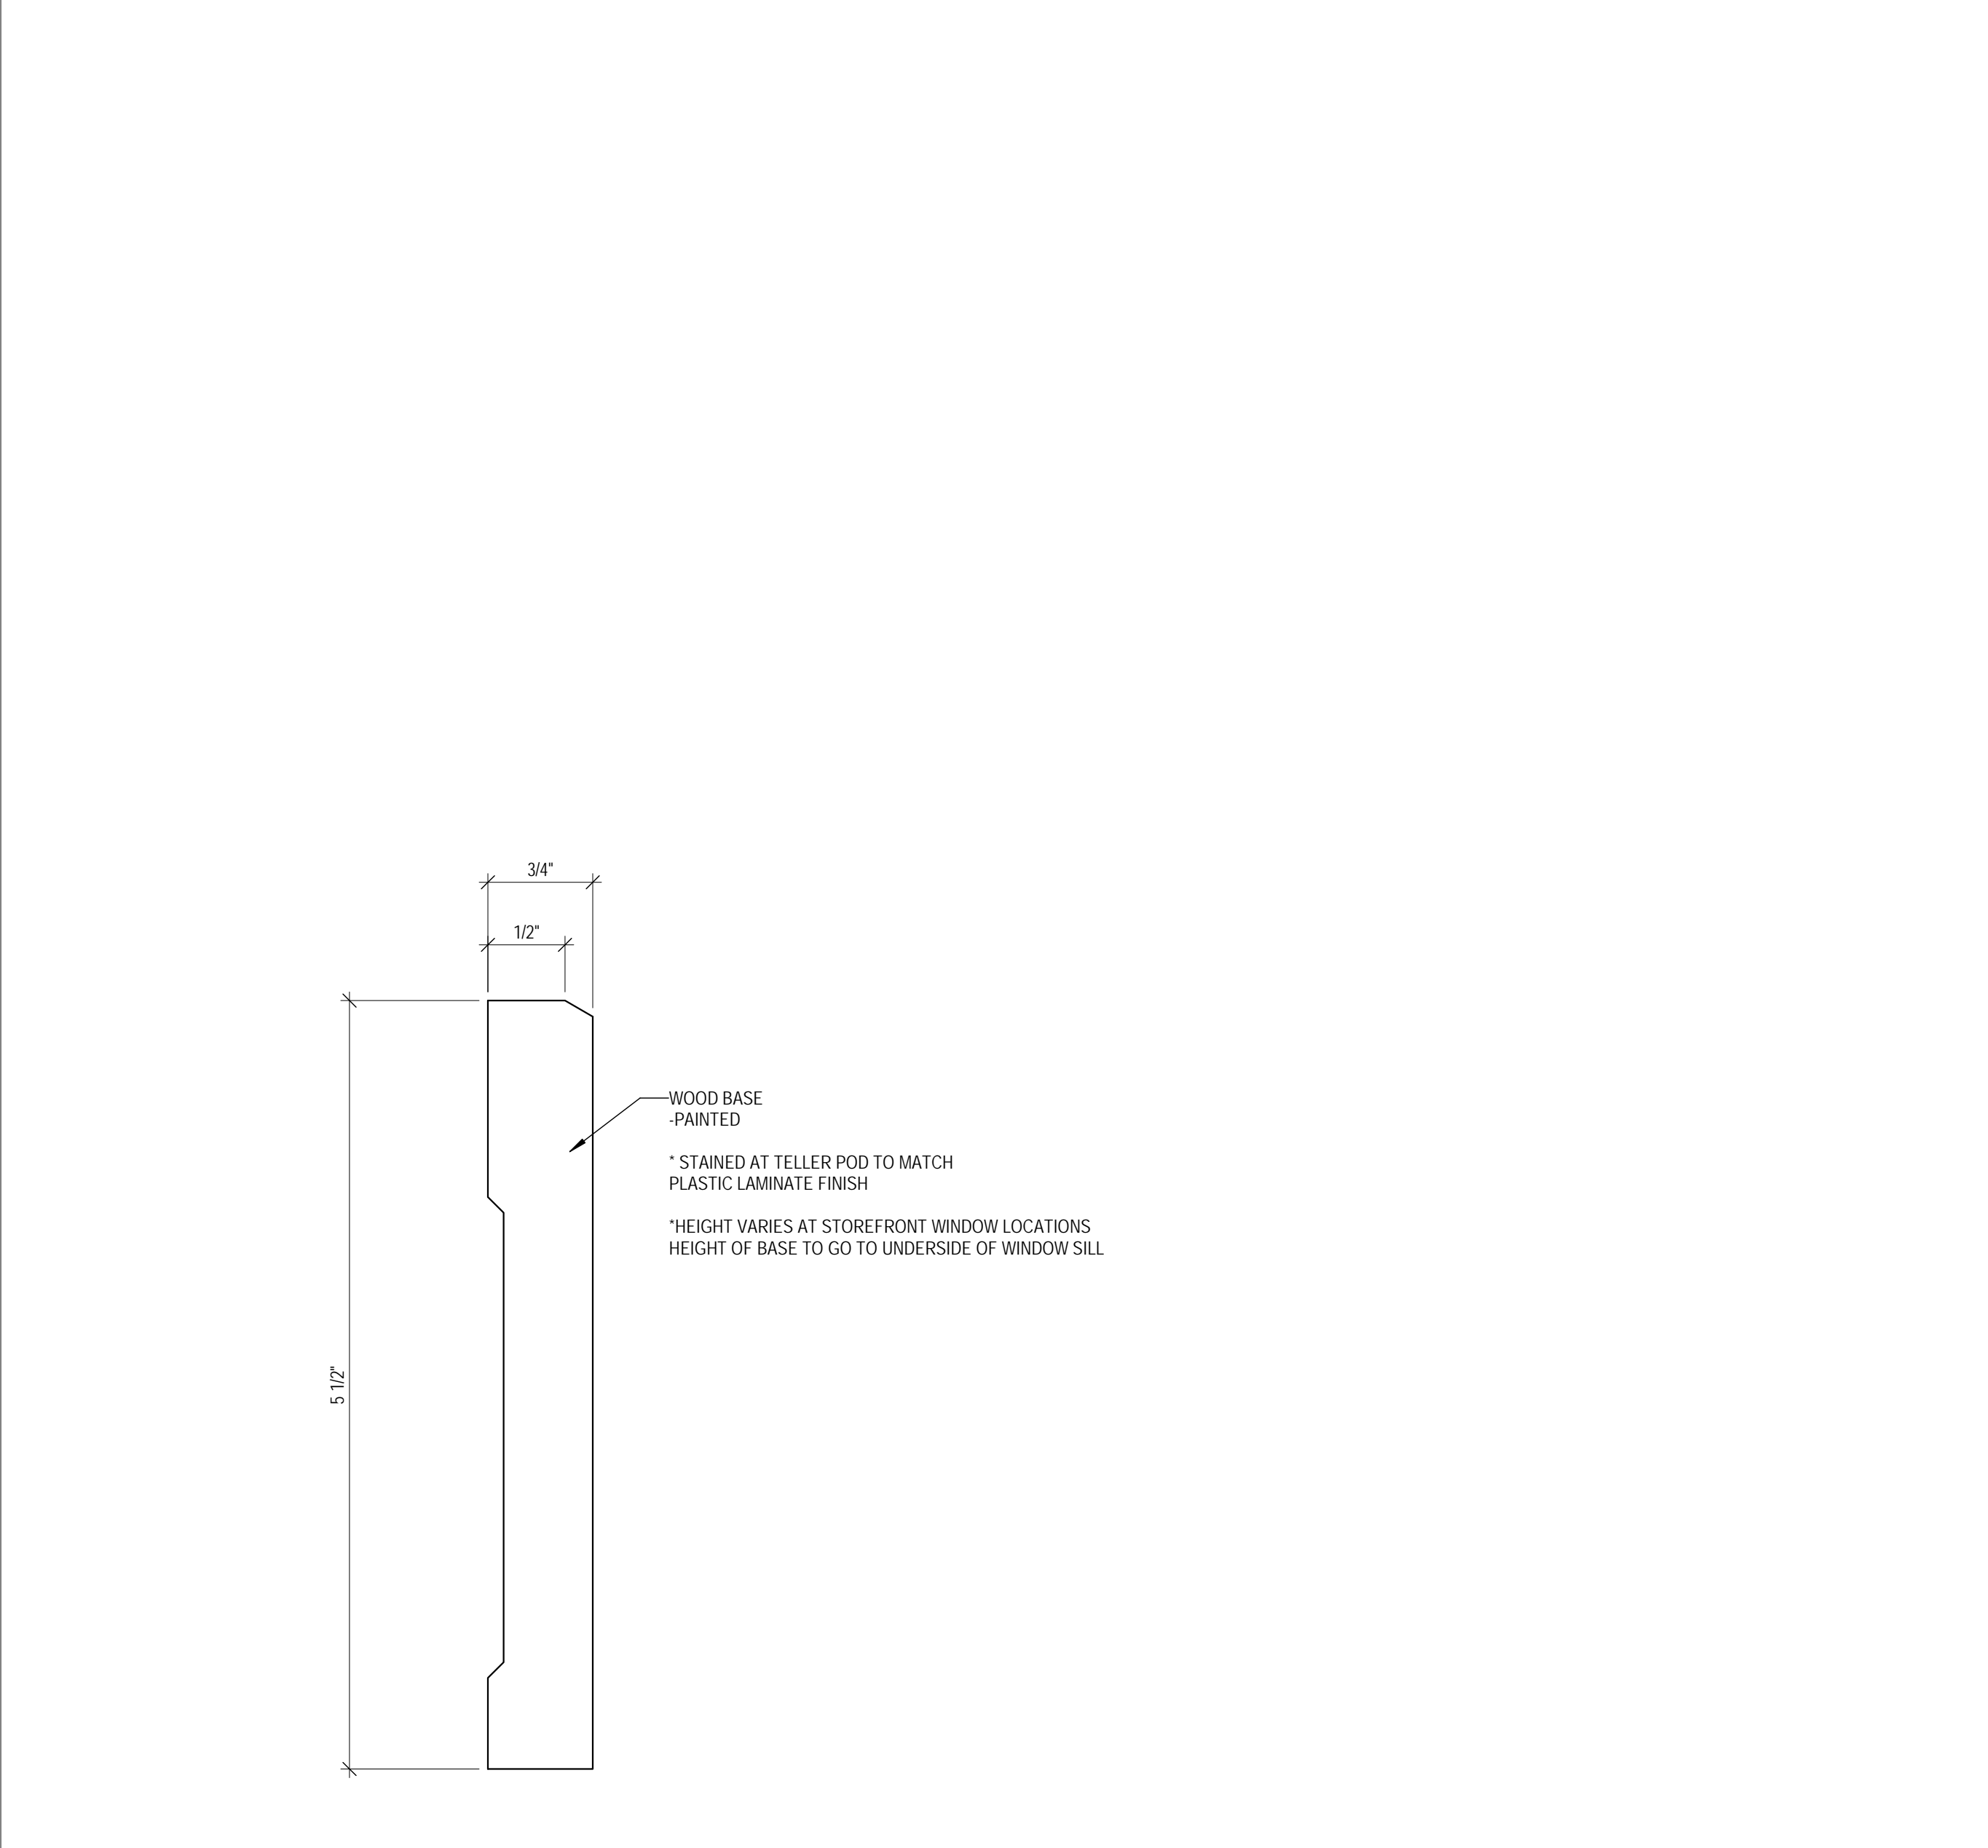


L1 UNDERCOUNTER REFRIGERATOR
1 1/2" = 1'-0"

L6 SIGNAGE DETAIL - SYMBOLS
1" = 1'-0"


L12 SIGNAGE DETAIL - LOGO
1" = 1'-0"

L17 ADJUSTABLE SHELVING DETAIL
1 1/2" = 1'-0"

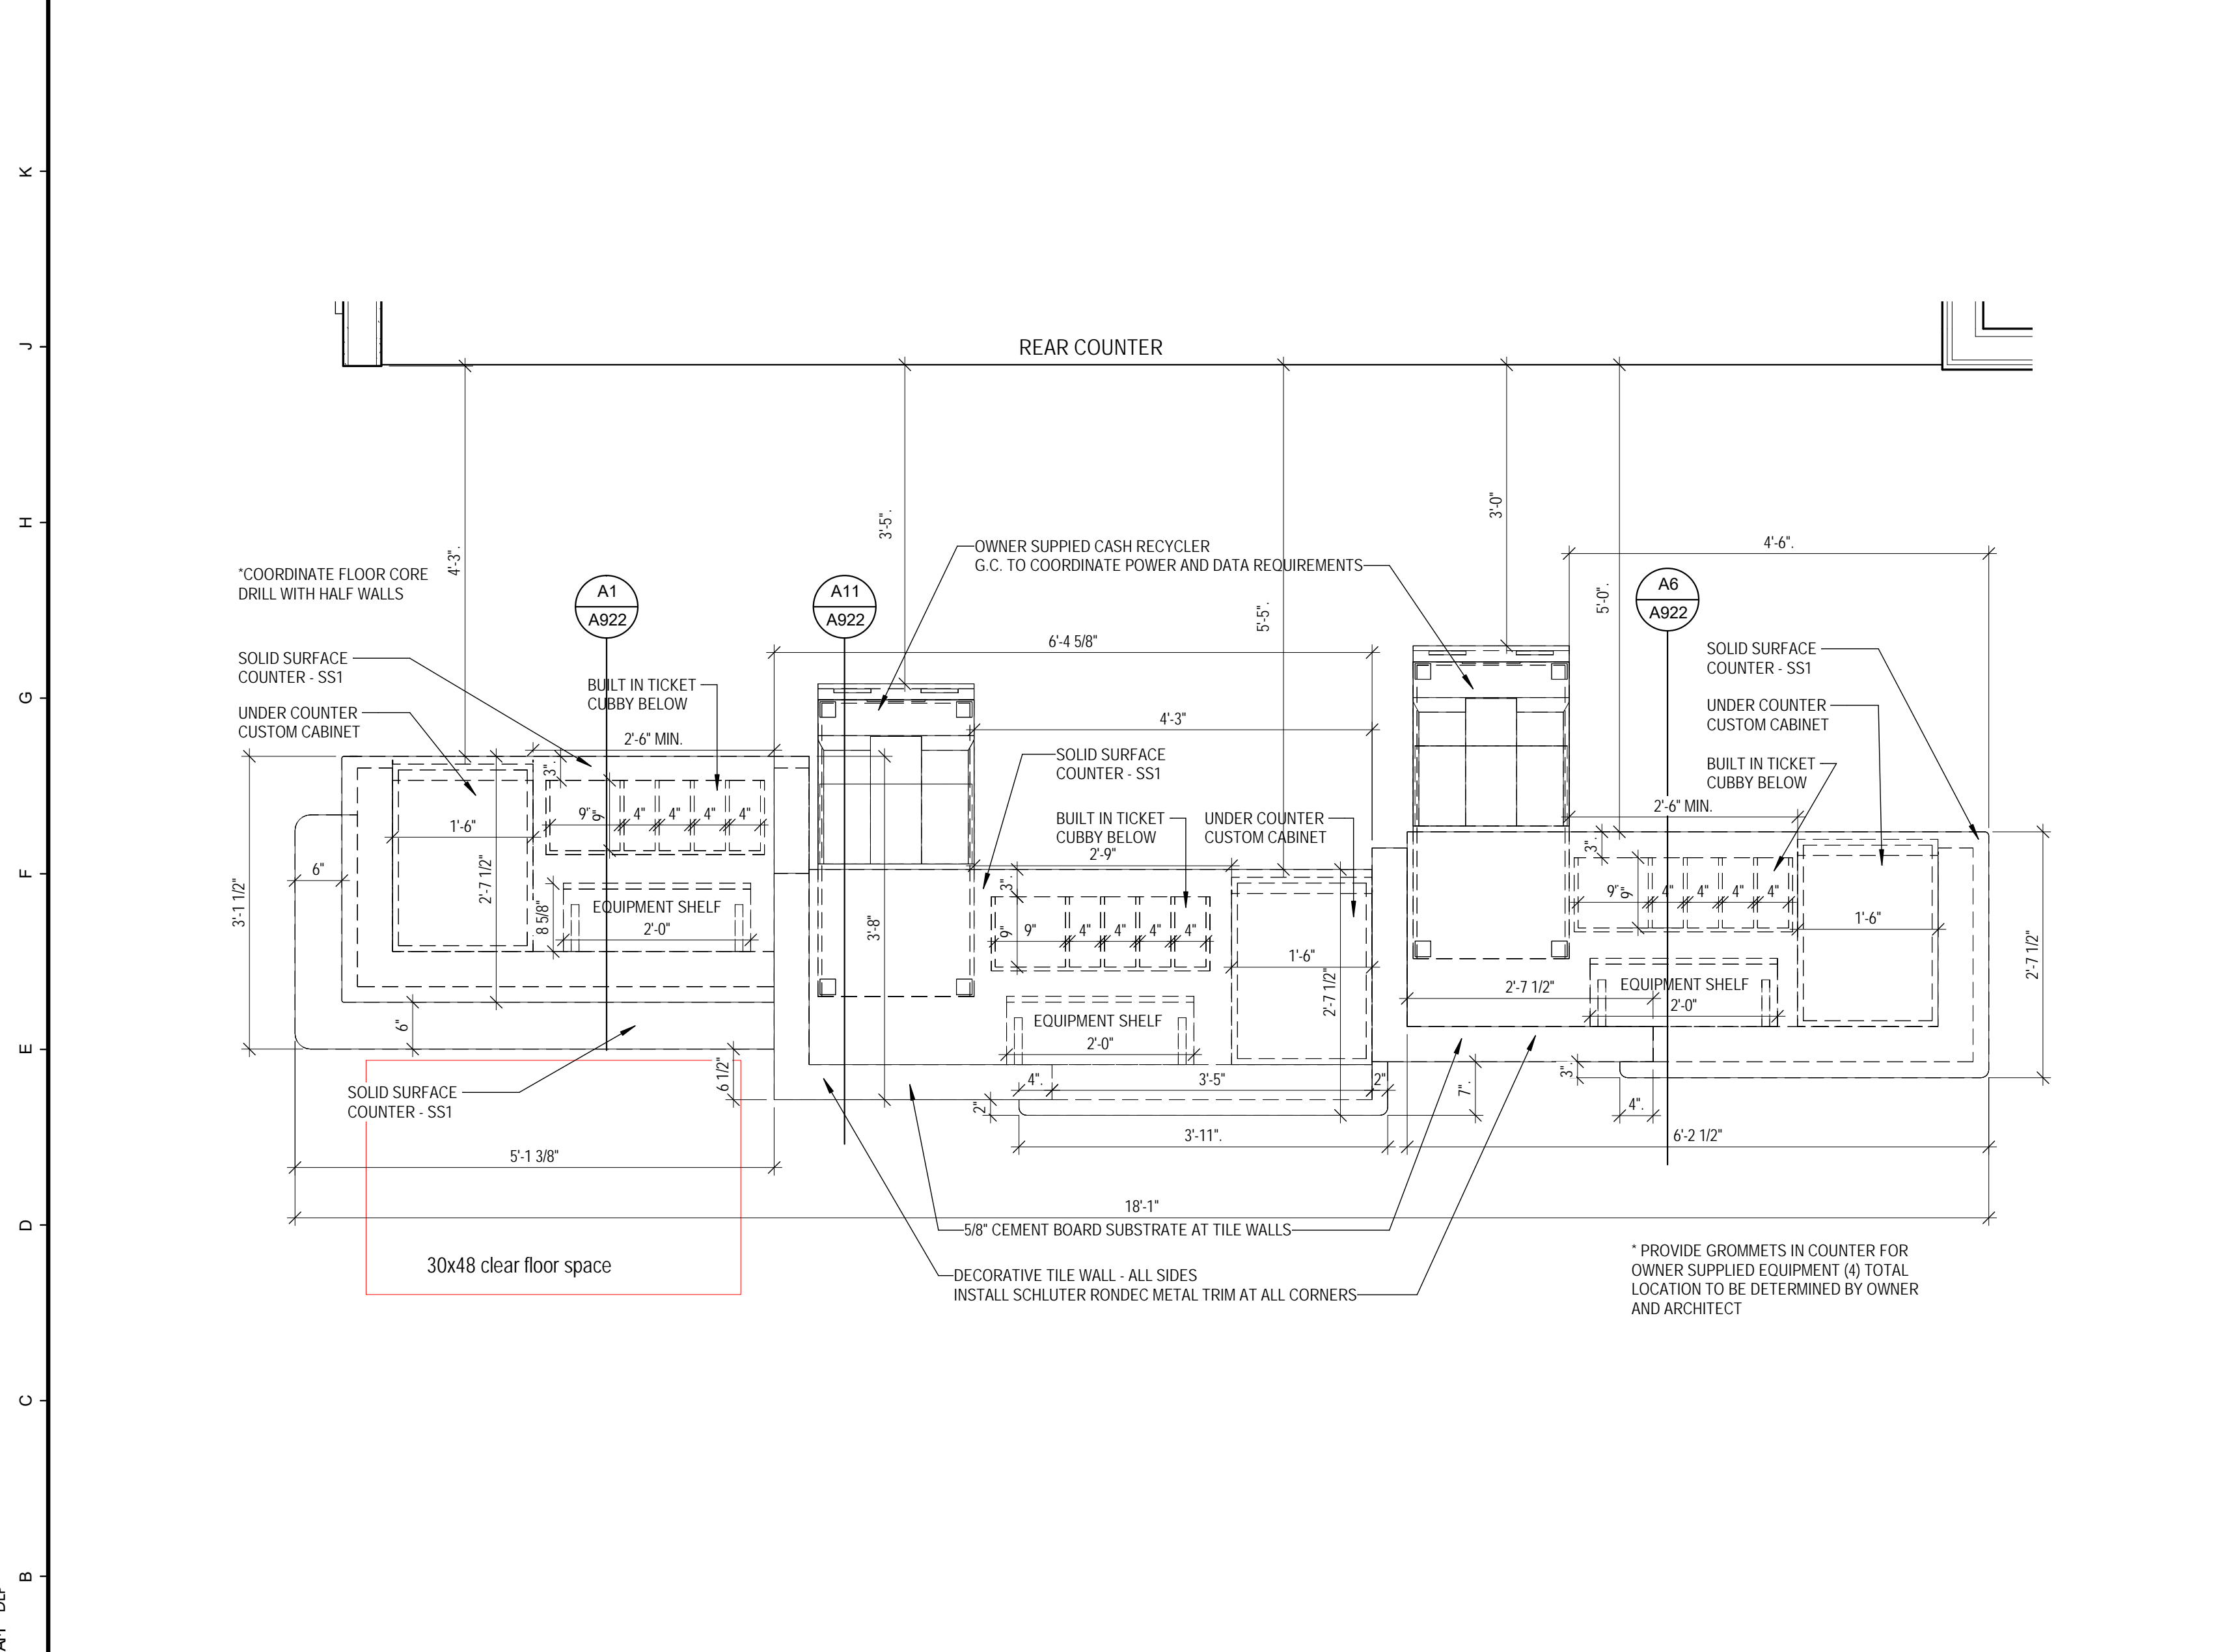

A1 ENLARGED PLAN AT TELLER POD
3/4" = 1'-0"

A12 WOOD BASE
1/2" = 1'-0"

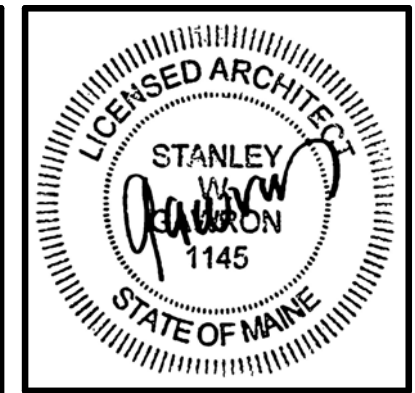

29 BLACK POINT ROAD
SCARBOROUGH, MAINE 04074
207-883-4307
WWW.GAWRONTURGEON.COM

**GAWRON
TURGEON**
ARCHITECTS, P.C.

cPort Credit Union
35 Middle & 50 India Street
Portland, Maine

REVISIONS		
#	DATE	DESCRIPTION
A	09.14.17	PERMIT SET
B	09.29.17	ISSUED FOR CONSTRUCTION

DATE:	09.29.17
PROJECT #	010416
DRAWN BY:	DLP
CHECKED BY:	SWG
DRAWING SCALE	As indicated

SHEET TITLE
INTERIOR DETAILS

A923

© COPYRIGHT 1985-2017
REPRODUCTION OR REUSE OF
THIS DOCUMENT WITHOUT
THE WRITTEN PERMISSION OF
GAWRON ARCHITECTS IS PROHIBITED

12/4/2017 9:20:36 AM DLP