



FACIA ITEMS

15" Touchscreen

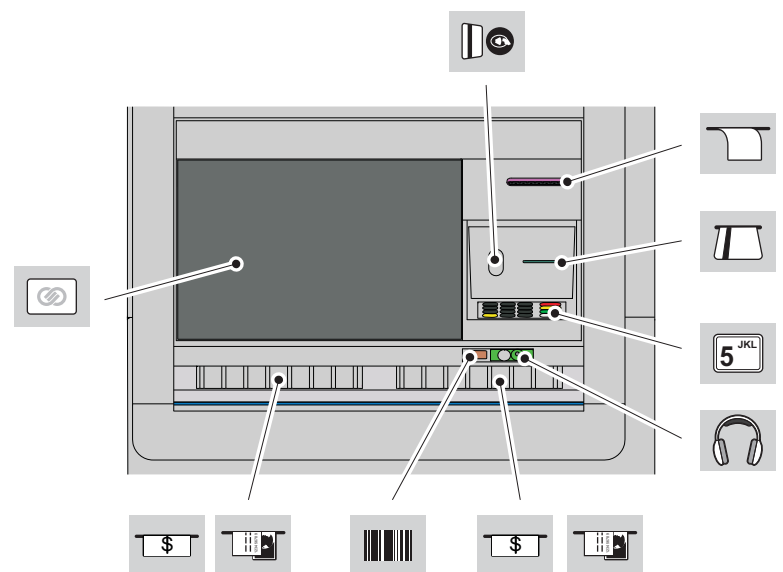

19" Touchscreen

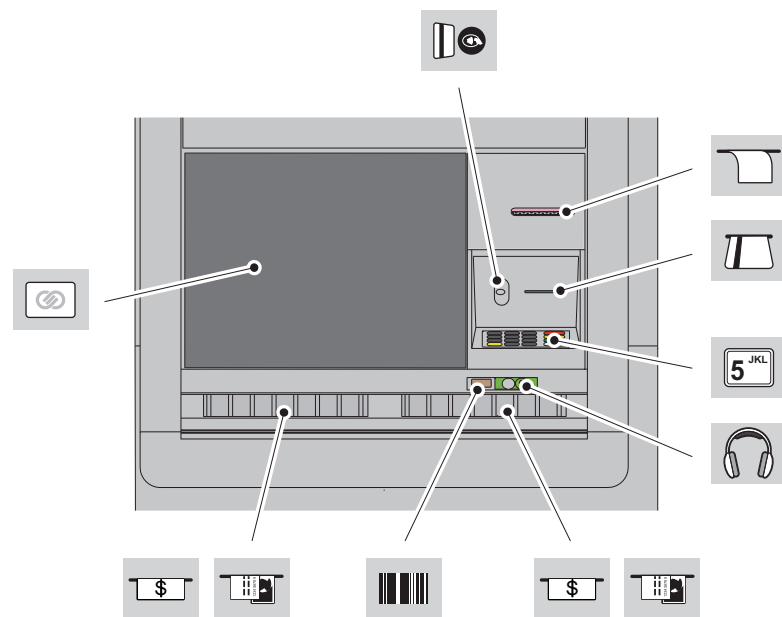

Touchscreen Dimensions

Touchscreen Size	Touchscreen Height x Width	Touchscreen Angle
15 inch	234 mm x 310 mm 9.21 in. x 12.20 in.	30 degrees from vertical
19 inch	305 mm x 380 mm 12.01 in. x 14.96 in.	30 degrees from vertical

Heights and Depths

Facia Item	Height from base of ATM (4-High Dispenser Safe)	Height from base of ATM (5-High Dispenser Safe)	Depth from front of shelf
Touchscreen - Top 483 mm (19.0 in.)	1074 mm (42.28 in.)	1192 mm (46.93 in.)	221 mm (8.70 in.)
Receipt	1031 mm (40.59 in.)	1149 mm (45.24 in.)	185 mm (7.28 in.)
Touchscreen - Top 381 mm (15.0 in.)	1022 mm (40.24 in.)	1140 mm (44.88 in.)	191 mm (7.52 in.)
Card Reader	915 mm (36.02 in.)	1033 mm (40.67 in.)	165 mm (6.50 in.)
Contactless Card Reader (behind Facia)	915 mm (36.02 in.)	1033 mm (40.67 in.)	165 mm (6.50 in.)
PIN Pad - Number 5 Key	849 mm (33.43 in.)	967 mm (38.07 in.)	136.5 mm (5.37 in.)
Private Audio	780 mm (30.71 in.)	898 mm (35.35 in.)	59 mm (2.32 in.)
Barcode Reader - Activation Point	757 mm (29.80 in.)	875 mm (34.45 in.)	33 mm (1.30 in.)
Cash Exit/Entry	747 mm (29.41 in.)	865 mm (34.05 in.)	73 mm (2.87 in.)
Scalable Deposit Module	747 mm (29.41 in.)	865 mm (34.05 in.)	73 mm (2.87 in.)

Distance for Voice Guidance

Facia Item	No. 5 Key		Audio Jack		
	Distance to Facia Item	Distance to Facia Item	Distance to Facia Item	Distance to Facia Item	
Receipt	1	193 mm (7.60 in.)	1	277 mm (10.91 in.)	
Card Reader	2	86 mm (3.39 in.)	1	169 mm (6.65 in.)	
Private Audio	6	100 mm (3.94 in.)	-	-	
Cash Exit/Entry	Right hand	7	127 mm (5.00 in.)	7	65 mm (2.56 in.)
Scalable Deposit Module	Right hand	7	127 mm (5.00 in.)	7	65 mm (2.56 in.)
Barcode Reader - Activation Point		7	146 mm (5.75 in.)	8	73 mm (2.87 in.)
Scalable Deposit Module	Left hand	8	354 mm (13.94 in.)	9	73 mm (2.87 in.)
Cash Exit/Entry	Left hand	8	354 mm (13.94 in.)	9	73 mm (2.87 in.)
Touchscreen 381 mm (15.0 in.)	Centre	10	284 mm (11.18 in.)	10	329 mm (12.95 in.)
Touchscreen 483 mm (19.0 in.)	Centre	10	290 mm (11.42 in.)	10	341 mm (13.43 in.)
Contactless Card Reader (behind Facia)		11	77 mm (3.03 in.)	11	171 mm (6.73 in.)