

29 BLACK POINT ROAD  
 SCARBOROUGH, MAINE 04074  
 207-883-4307  
 WWW.GAWRONTURGEON.COM

**GAWRON  
 TURGEON**  
 ARCHITECTS, P.C.

**cPort Credit Union**  
 50 India Street  
 Portland, Maine


REVISIONS		
#	DATE	DESCRIPTION
A	06.30.17	HISTORIC PRES. BOARD SUBMITTAL

DATE:	06-30-2017
PROJECT #:	010416
DRAWN BY:	Author
CHECKED BY:	Checker
DRAWING SCALE:	1/4" = 1'-0"


SHEET TITLE  
 BUILDING SECTIONS

**A502**  
 OPTION A

© COPYRIGHT 1985-2017  
 REPRODUCTION OR REUSE OF  
 THIS DOCUMENT WITHOUT  
 THE WRITTEN PERMISSION OF  
 GAWRON ARCHITECTS IS PROHIBITED

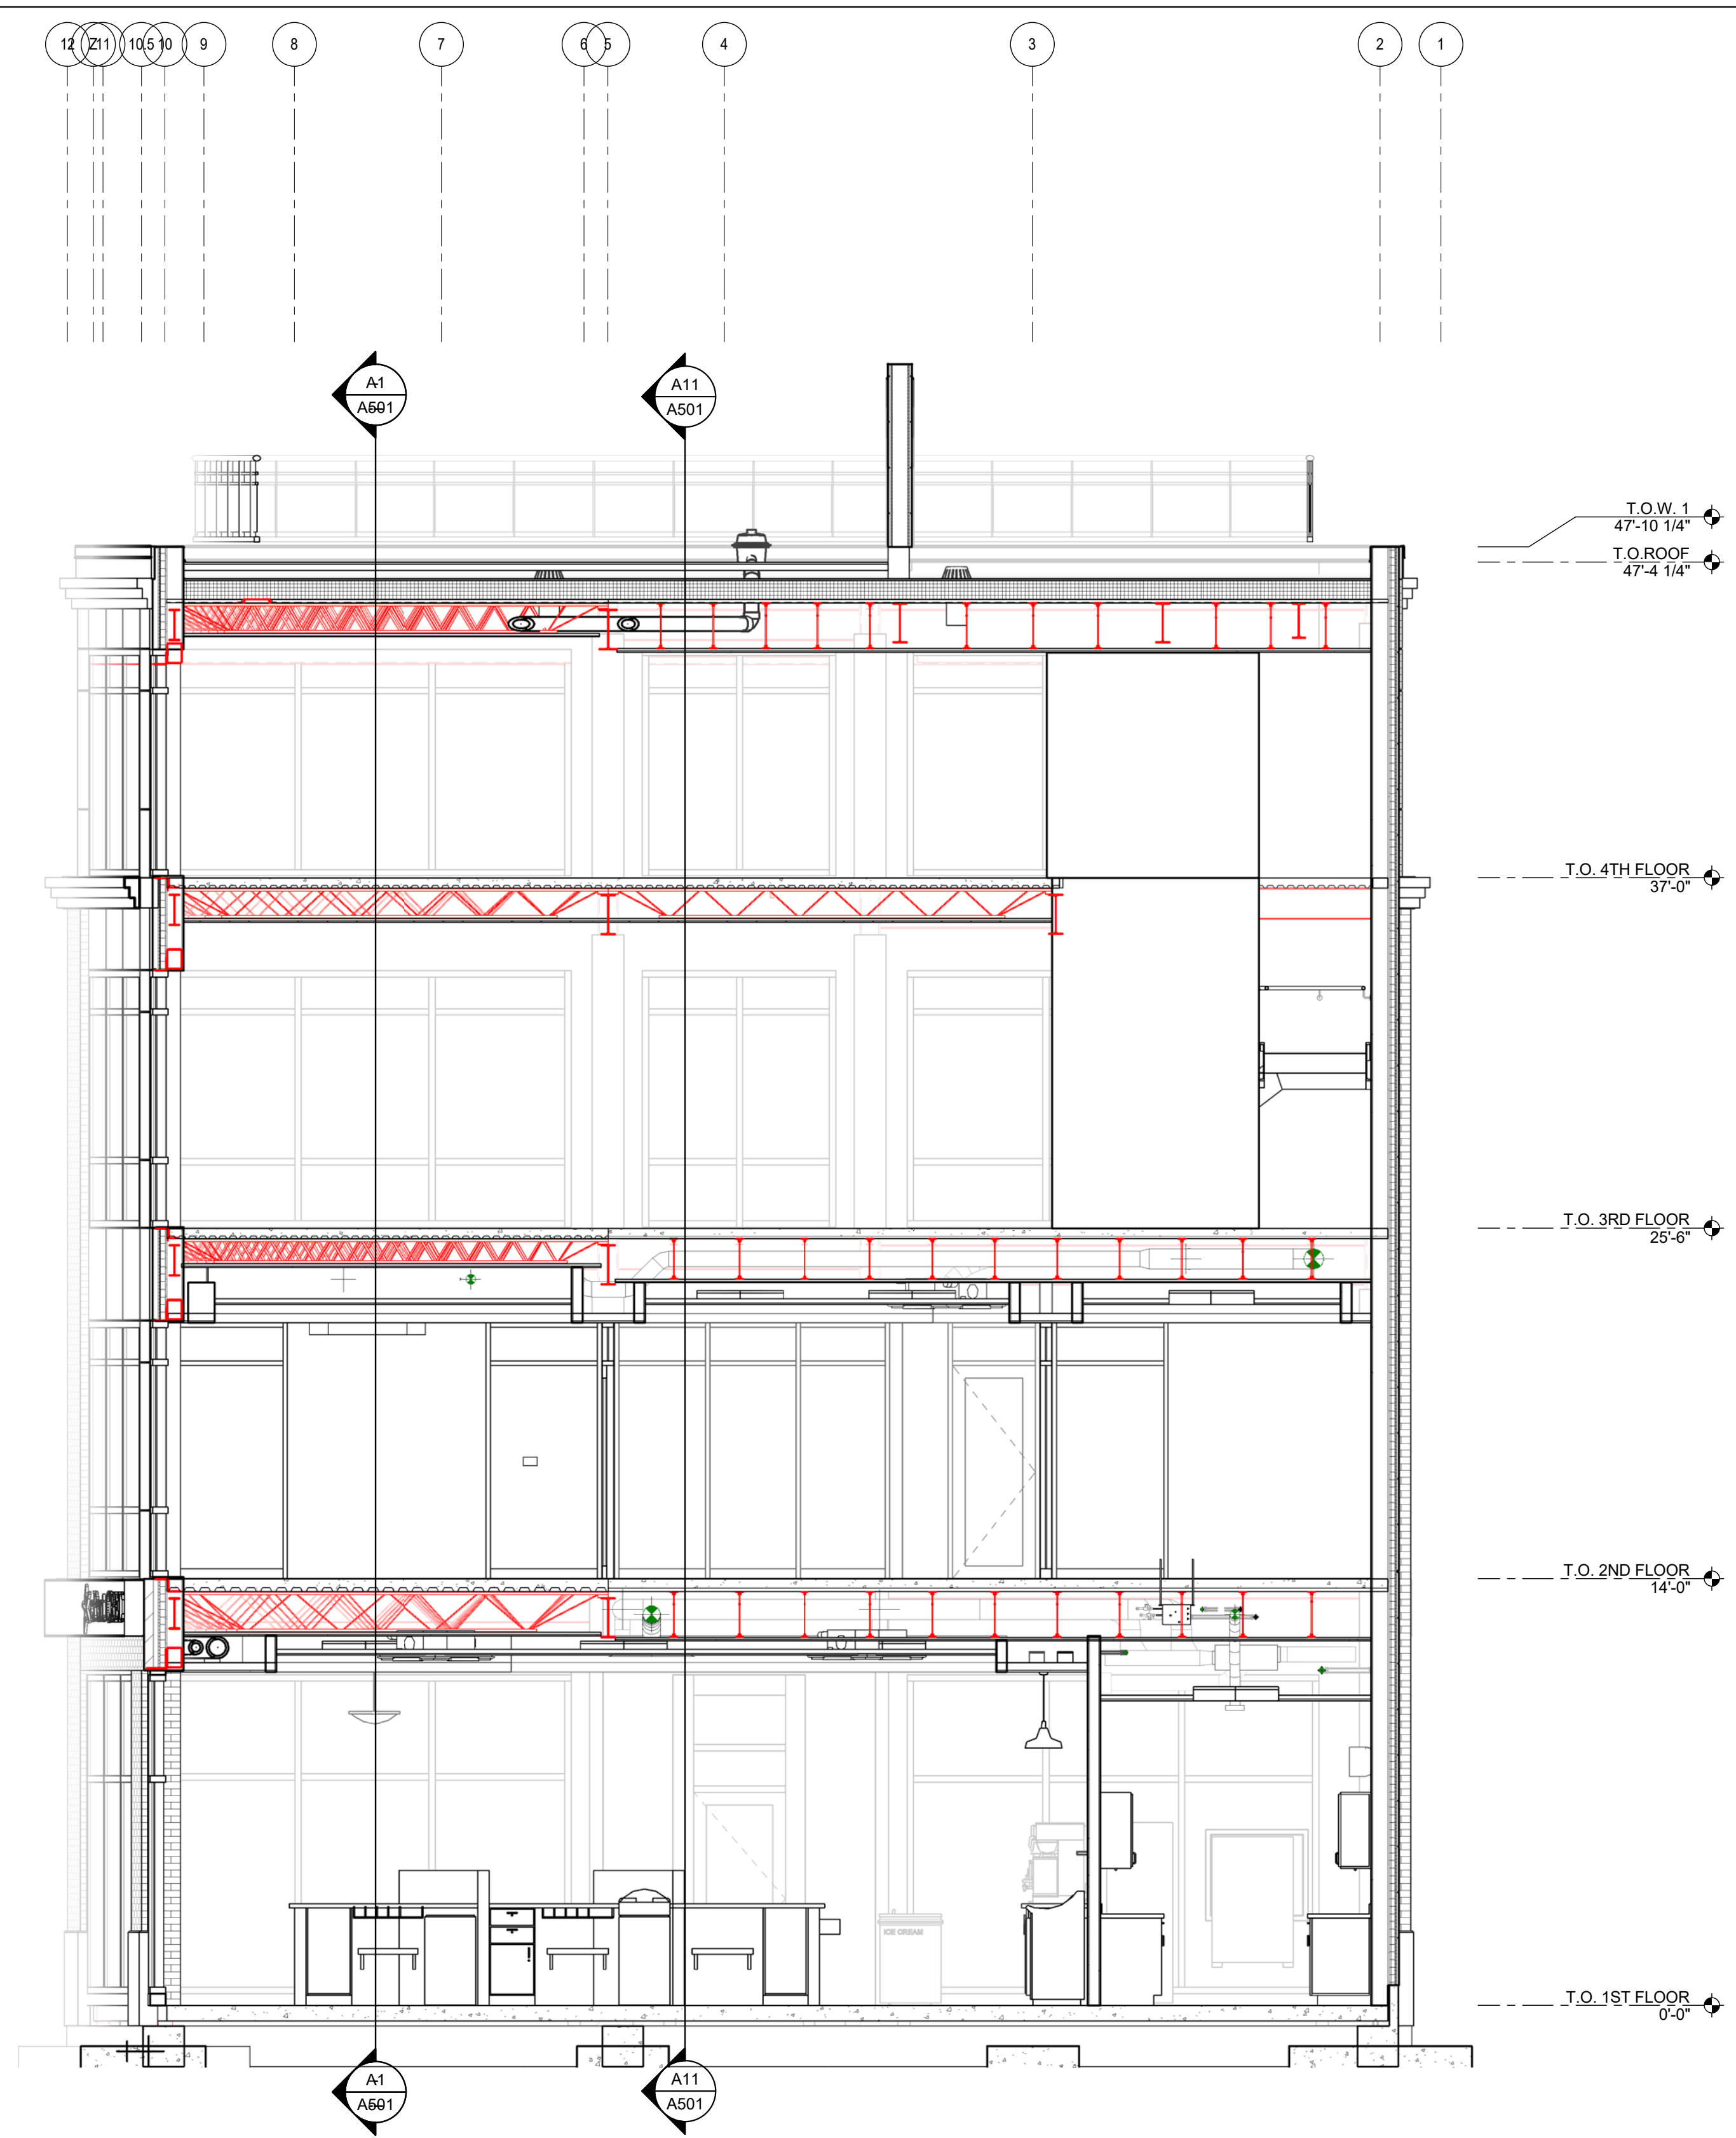

**A1 BUILDING SECTION**  
 1/4" = 1'-0"

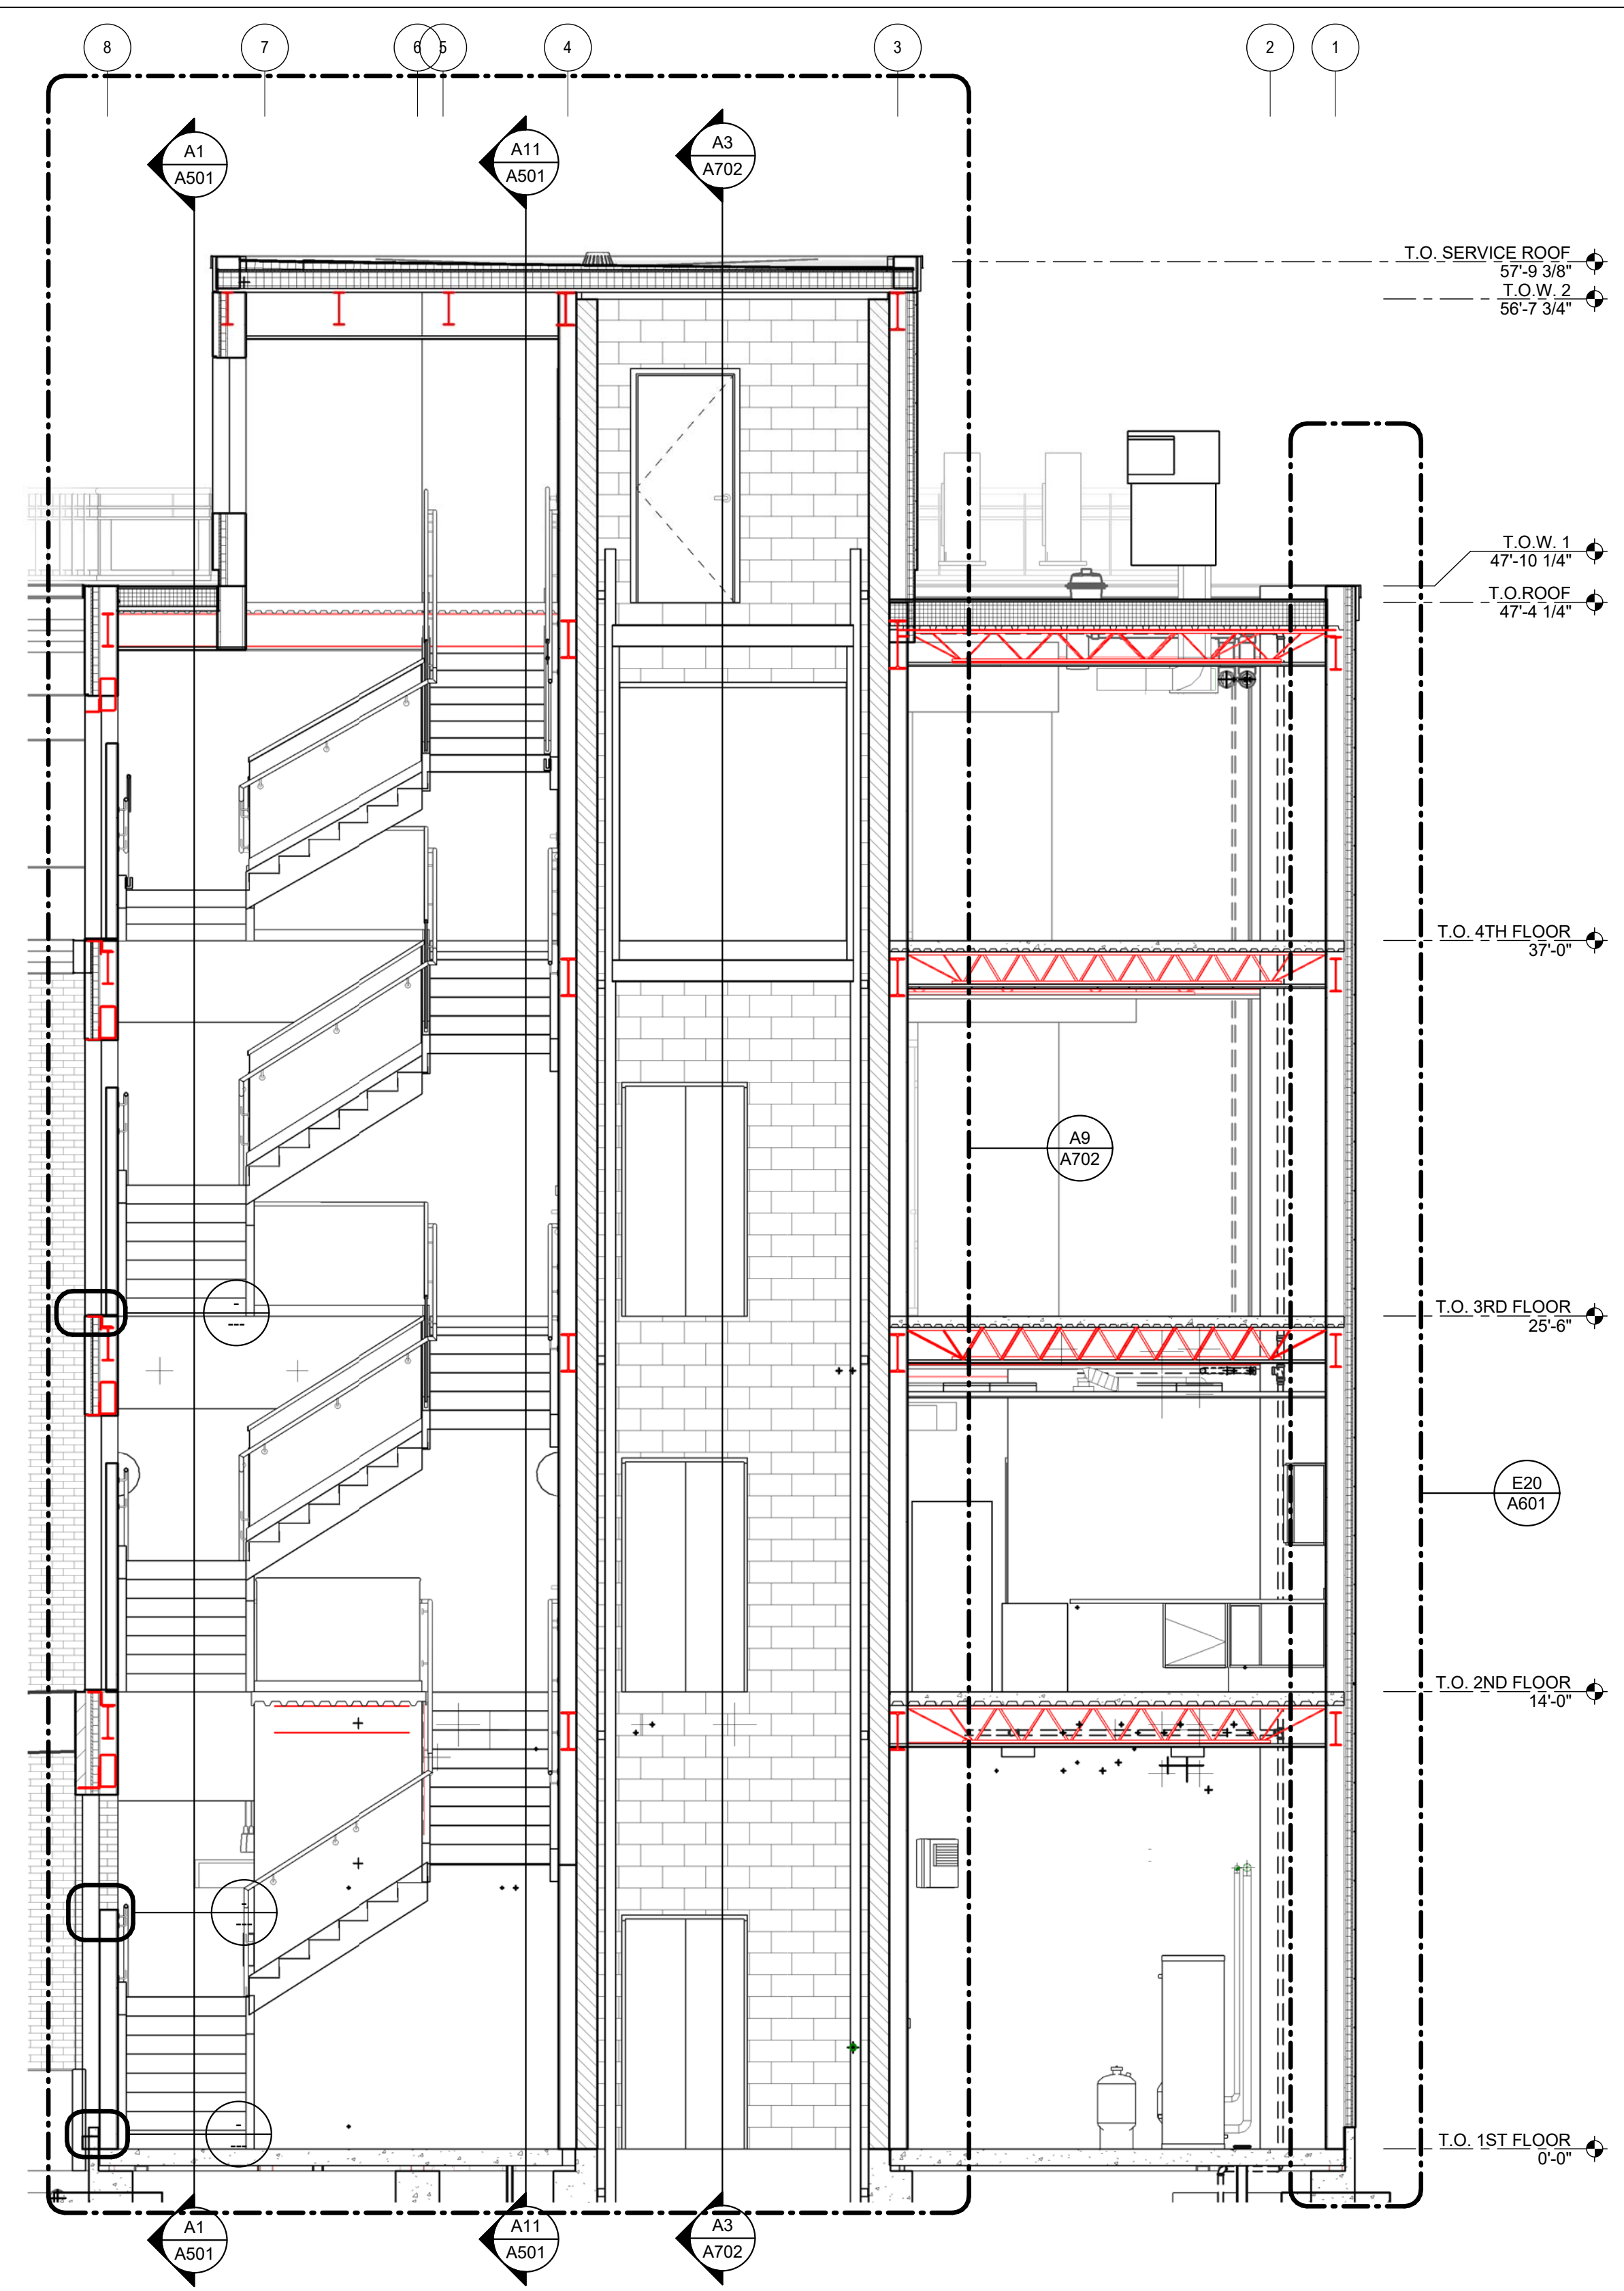

**A11 BUILDING SECTION**  
 1/4" = 1'-0"

6/28/2017 2:53:51 PM Author