

NEW STORE



GAP INC.
CORPORATE ARCHITECTURE
1 HARRISON STREET
SAN FRANCISCO, CA 94105

STORE NO.: 7641

STORE NAME:
PORTLAND

STORE LOCATION:
152 MIDDLE STREET
PORTLAND, ME 04101

PROJ. I.D.: 0000053405

PROTOTYPE DATE: 09/4/15
PROTOTYPE VERSION 4.1

CONSULTANT INFO:

PROFESSIONAL STAMP:

ARCHITECT INFO:



HEREBY CERTIFY THAT THESE PLANS HAVE BEEN PREPARED IN MY OFFICE AND UNDER MY SUPERVISION AND THAT TO THE BEST OF MY KNOWLEDGE, THE SAME COMPLY WITH ALL LAWS, RULES, REGULATIONS AND ORDINANCES OF PORTLAND, ME RELATING TO STRUCTURES AND BUILDINGS.

ISSUE TYPE:
100% CD CHECKSET 5/20/16
PERMIT / BID
LL APPROVAL

DRAWN BY: NR
A&E JOB NO.: 16-5433


SHEET TITLE:
CASHWRAP AND
MISCELLANEOUS DETAILS

SHEET NUMBER:
A7-0

* VERIFY ALL DIMENSIONS IN FIELD*

SIGNAGE - IMAGE NATIONAL CONTACT:
JENNY GOOSEMAN 208-287-1908

UNDER SEPARATE PERMIT
FOR REFERENCE ONLY

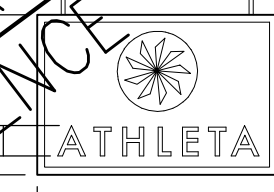

2'-6"

(1) NON-ILLUMINATED
BLADE SIGNS

NOT USED

SCALE:
1/2" = 1'-0"

8

EXTERIOR BLADE SIGN DETAIL

SCALE:
1/2" = 1'-0"

7

NOT USED

SCALE:
1/2" = 1'-0"

3

NOT USED

SCALE:
3/4" = 1'-0"

5

NOT USED

SCALE:
1/2" = 1'-0"

2

NOT USED

SCALE:
-

6

NOT USED

SCALE:
3/8" = 1'-0"

4

CASHWRAP ENLARGED PLAN (FOR REFERENCE ONLY)

SCALE:
1/2" = 1'-0"

1

