

NEW STORE



GAP INC.
CORPORATE ARCHITECTURE
1 HARRISON STREET
SAN FRANCISCO, CA 94105

STORE NO.: 7641

STORE NAME:
PORTLAND


STORE LOCATION:
152 MIDDLE STREET
PORTLAND, ME 04101

PROJ. I.D.: 0000053405

PROTOTYPE DATE: 09/4/15
PROTOTYPE VERSION 4.1

CONSULTANT INFO:

PROFESSIONAL STAMP:

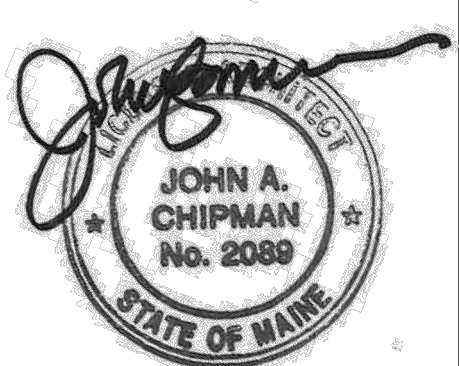

ARCHITECT INFO:



HEREBY CERTIFY THAT THESE PLANS HAVE BEEN PREPARED IN MY OFFICE AND UNDER MY SUPERVISION AND THAT TO THE BEST OF MY KNOWLEDGE, THEY COMPLY WITH ALL LAWS, RULES, REGULATIONS AND ORDINANCES OF PORTLAND, ME RELATING TO STRUCTURES AND BUILDINGS.

ISSUE TYPE:
100% CD CHECKSET 5/20/16
PERMIT / BID
LL APPROVAL

DRAWN BY: NR
A&E JOB NO.: 16-5433

SHEET TITLE:
MEZZANINE REFLECTED
CEILING PLAN

SHEET NUMBER:
A3-1

REFLECTED CEILING PLAN

SCALE:
1/4" = 1'-0"

2

- | | | |
|---|---|---|
| <ul style="list-style-type: none"> 3' OR 4' LENSED FLUORESCENT UTILITY LIGHT RECESSED FLUORESCENT WALL WASHER 18" PENDANT LIGHT 14" PENDANT LIGHT 2' OR 4' FLOOR MOUNTED FLUORESCENT LIGHT EXTERIOR GOOSENECK LIGHT FIXTURE 16" EXTERIOR WALL MOUNTED SCONCE SCONCE LIGHT AT FITTING ROOMS 10" EXTERIOR JELLY JAR SCONCE RECESSED LIGHT BLADE SIGN | <ul style="list-style-type: none"> EMERGENCY LIGHTING UNIT - RECESSED IN CEILING, SEE ELEC. VERTICALLY MOUNTED TRACK LIGHT TRACK LIGHT PORCELAIN SOCKET FIXTURE - MOUNT ABOVE DOORWAY UNISTRUT MARKETING GRID ILLUMINATED EXIT SIGN RECESSED CEILING SPEAKER SURFACE MOUNTED SPEAKER LINEAR DIFFUSER UNIT HEATER (FINISH OF UNIT TO MATCH CEILING COLOR) | <ul style="list-style-type: none"> CONCEALED FIRE SPRINKLER HEAD UPRIGHT FIRE SPRINKLER HEAD TRAFFIC COUNTER CEILING MOUNTED SECURITY CAMERAS CEILING SUPPLY AIR REGISTER CEILING RETURN AIR REGISTER AIR CURTAIN TOILET EXHAUST FAN ACCESS PANEL CEILING FAN |
|---|---|---|

NOT USED

3 GENERAL NOTES

1