


SECTION AT MANAGER'S DESK

SCALE:
1" = 1'-0"


2

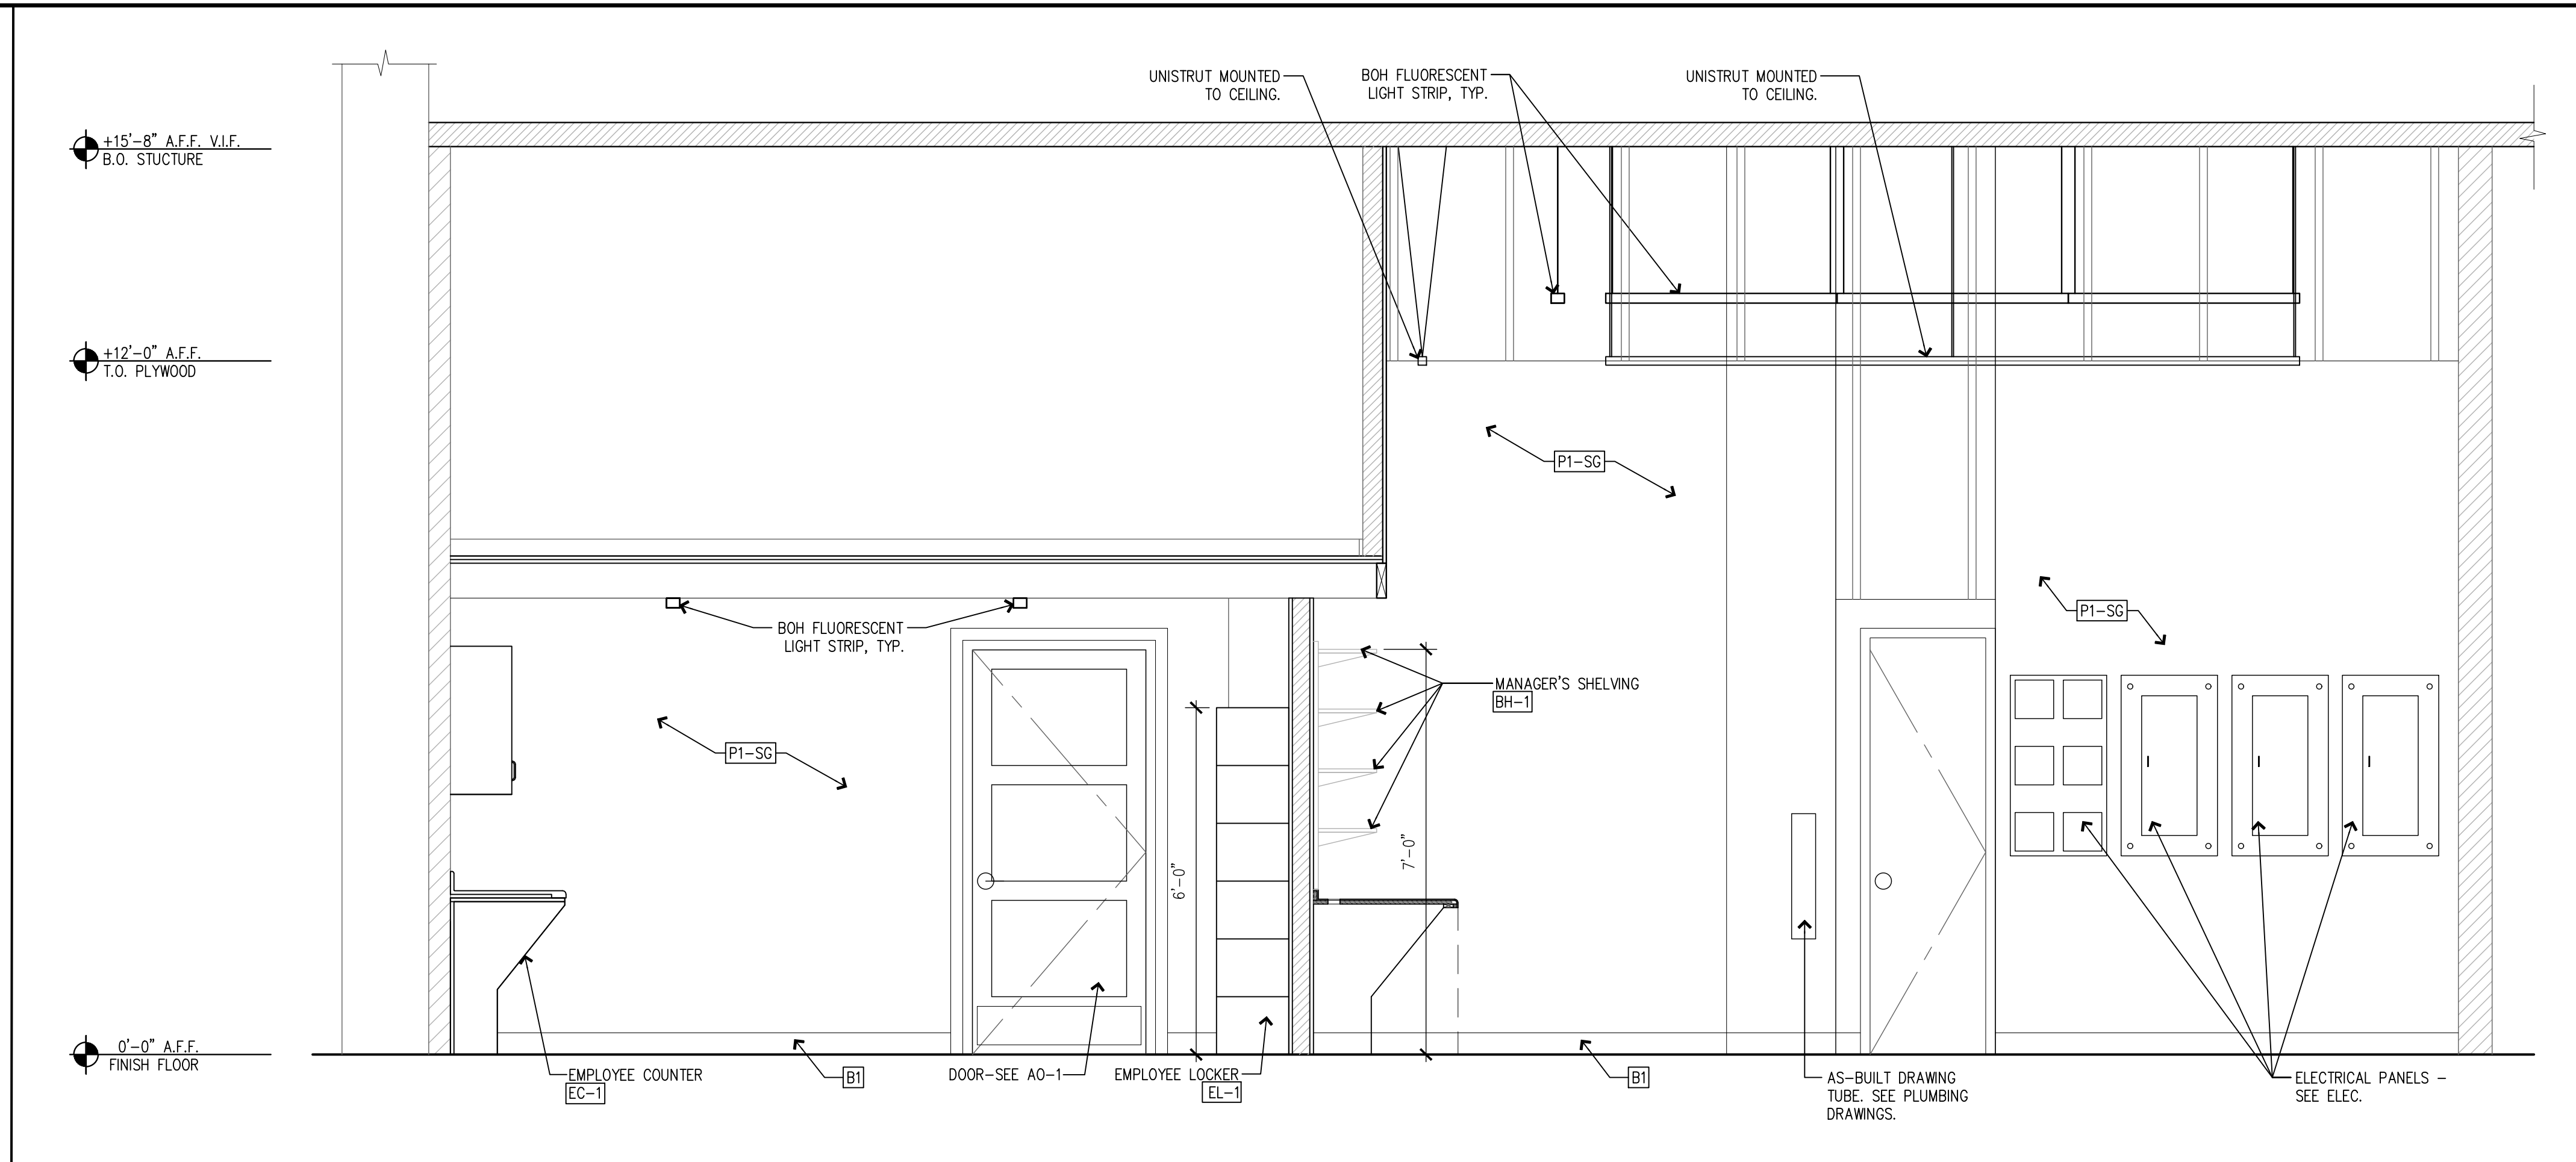

BOH AREA ELEVATION

SCALE:
1/2" = 1'-0"


2

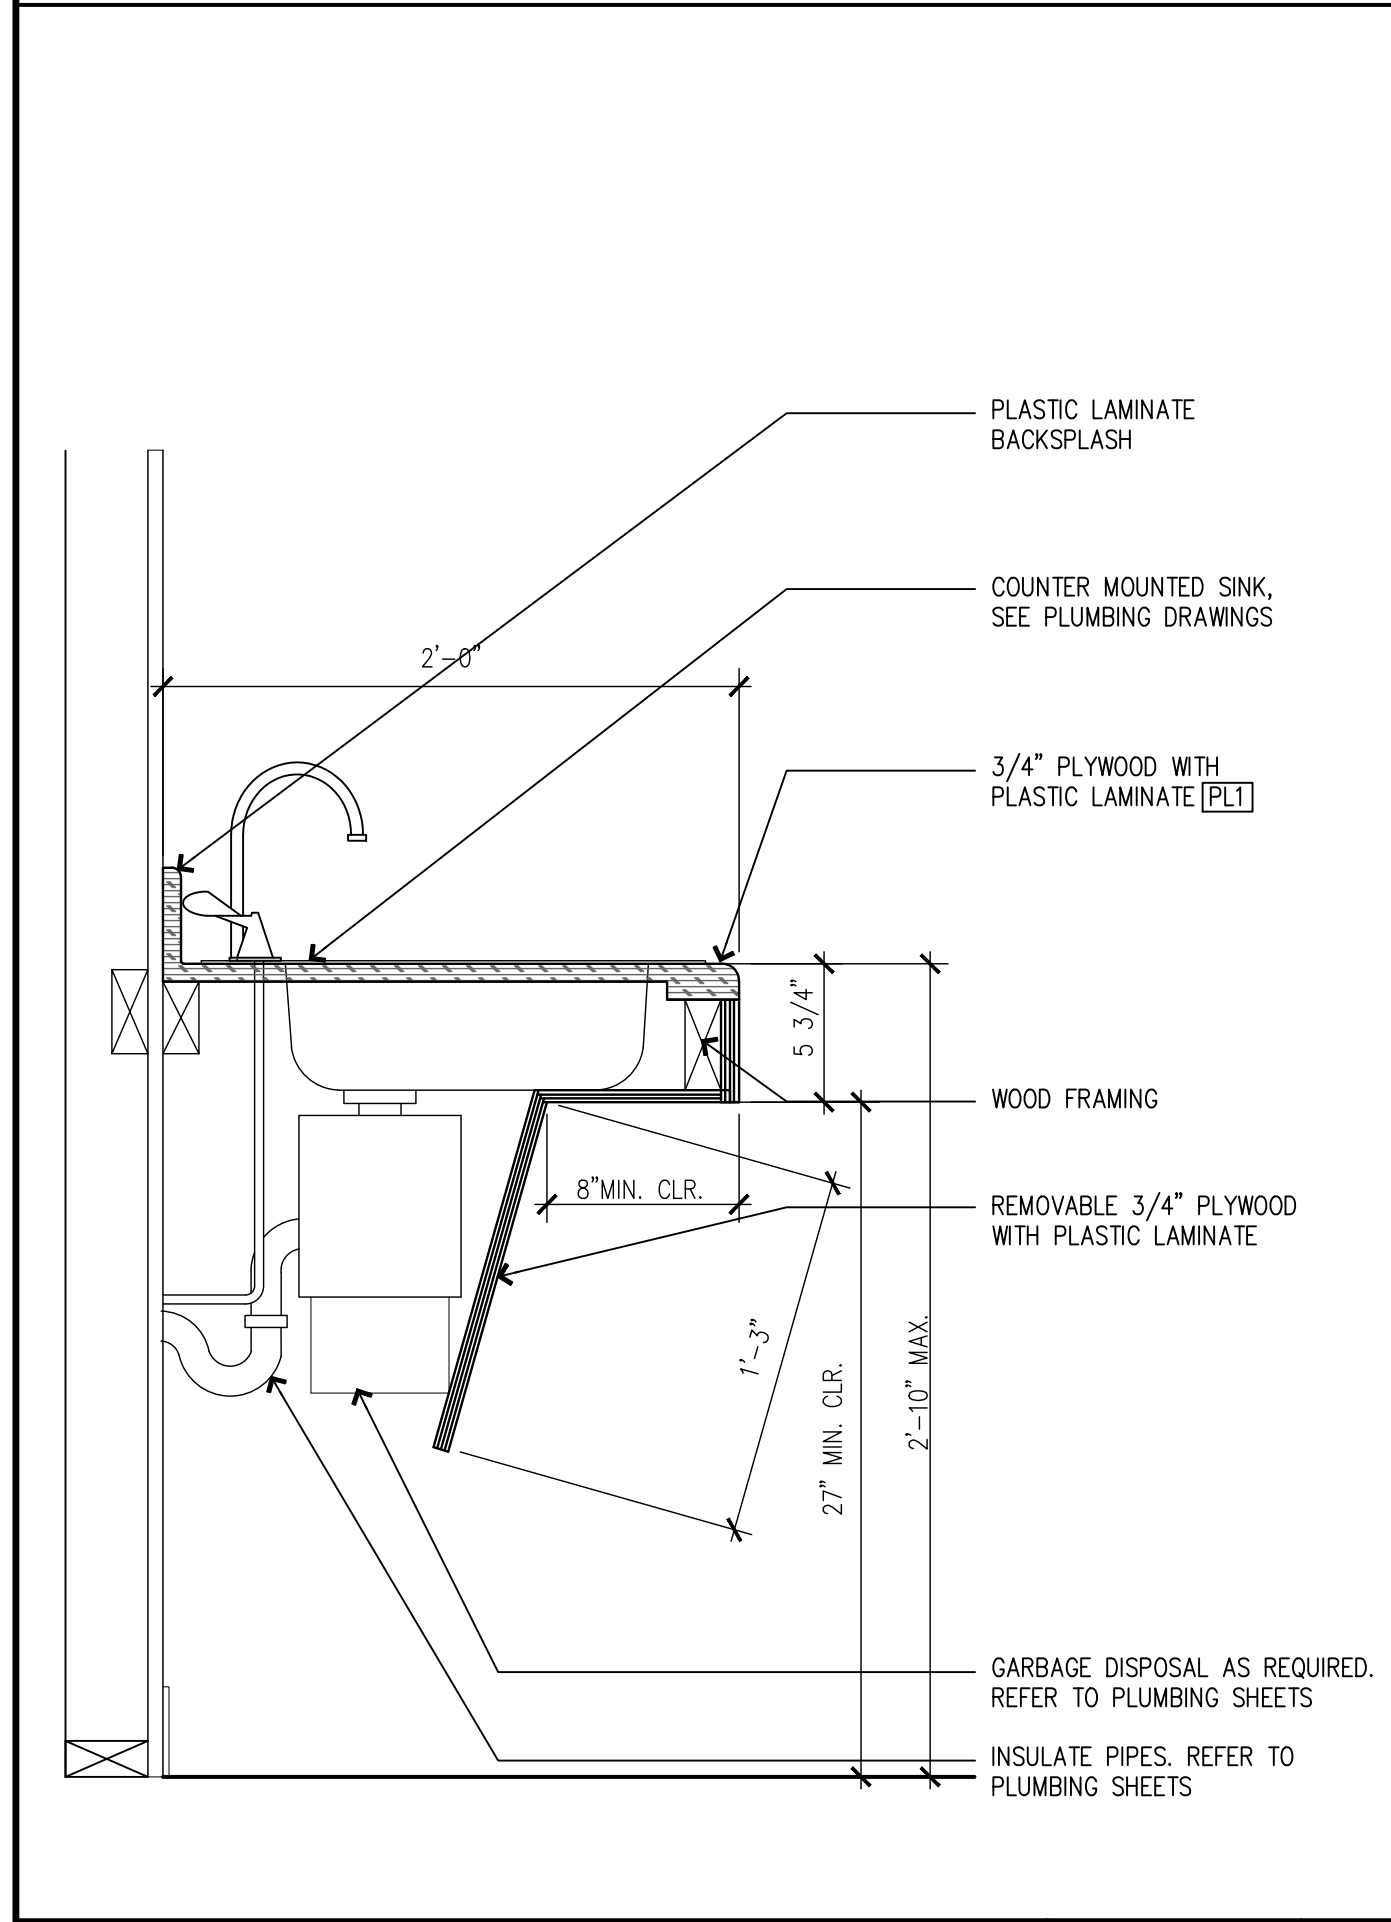

SECTION AT SINK

SCALE:
1-1/2" = 1'-0"

3

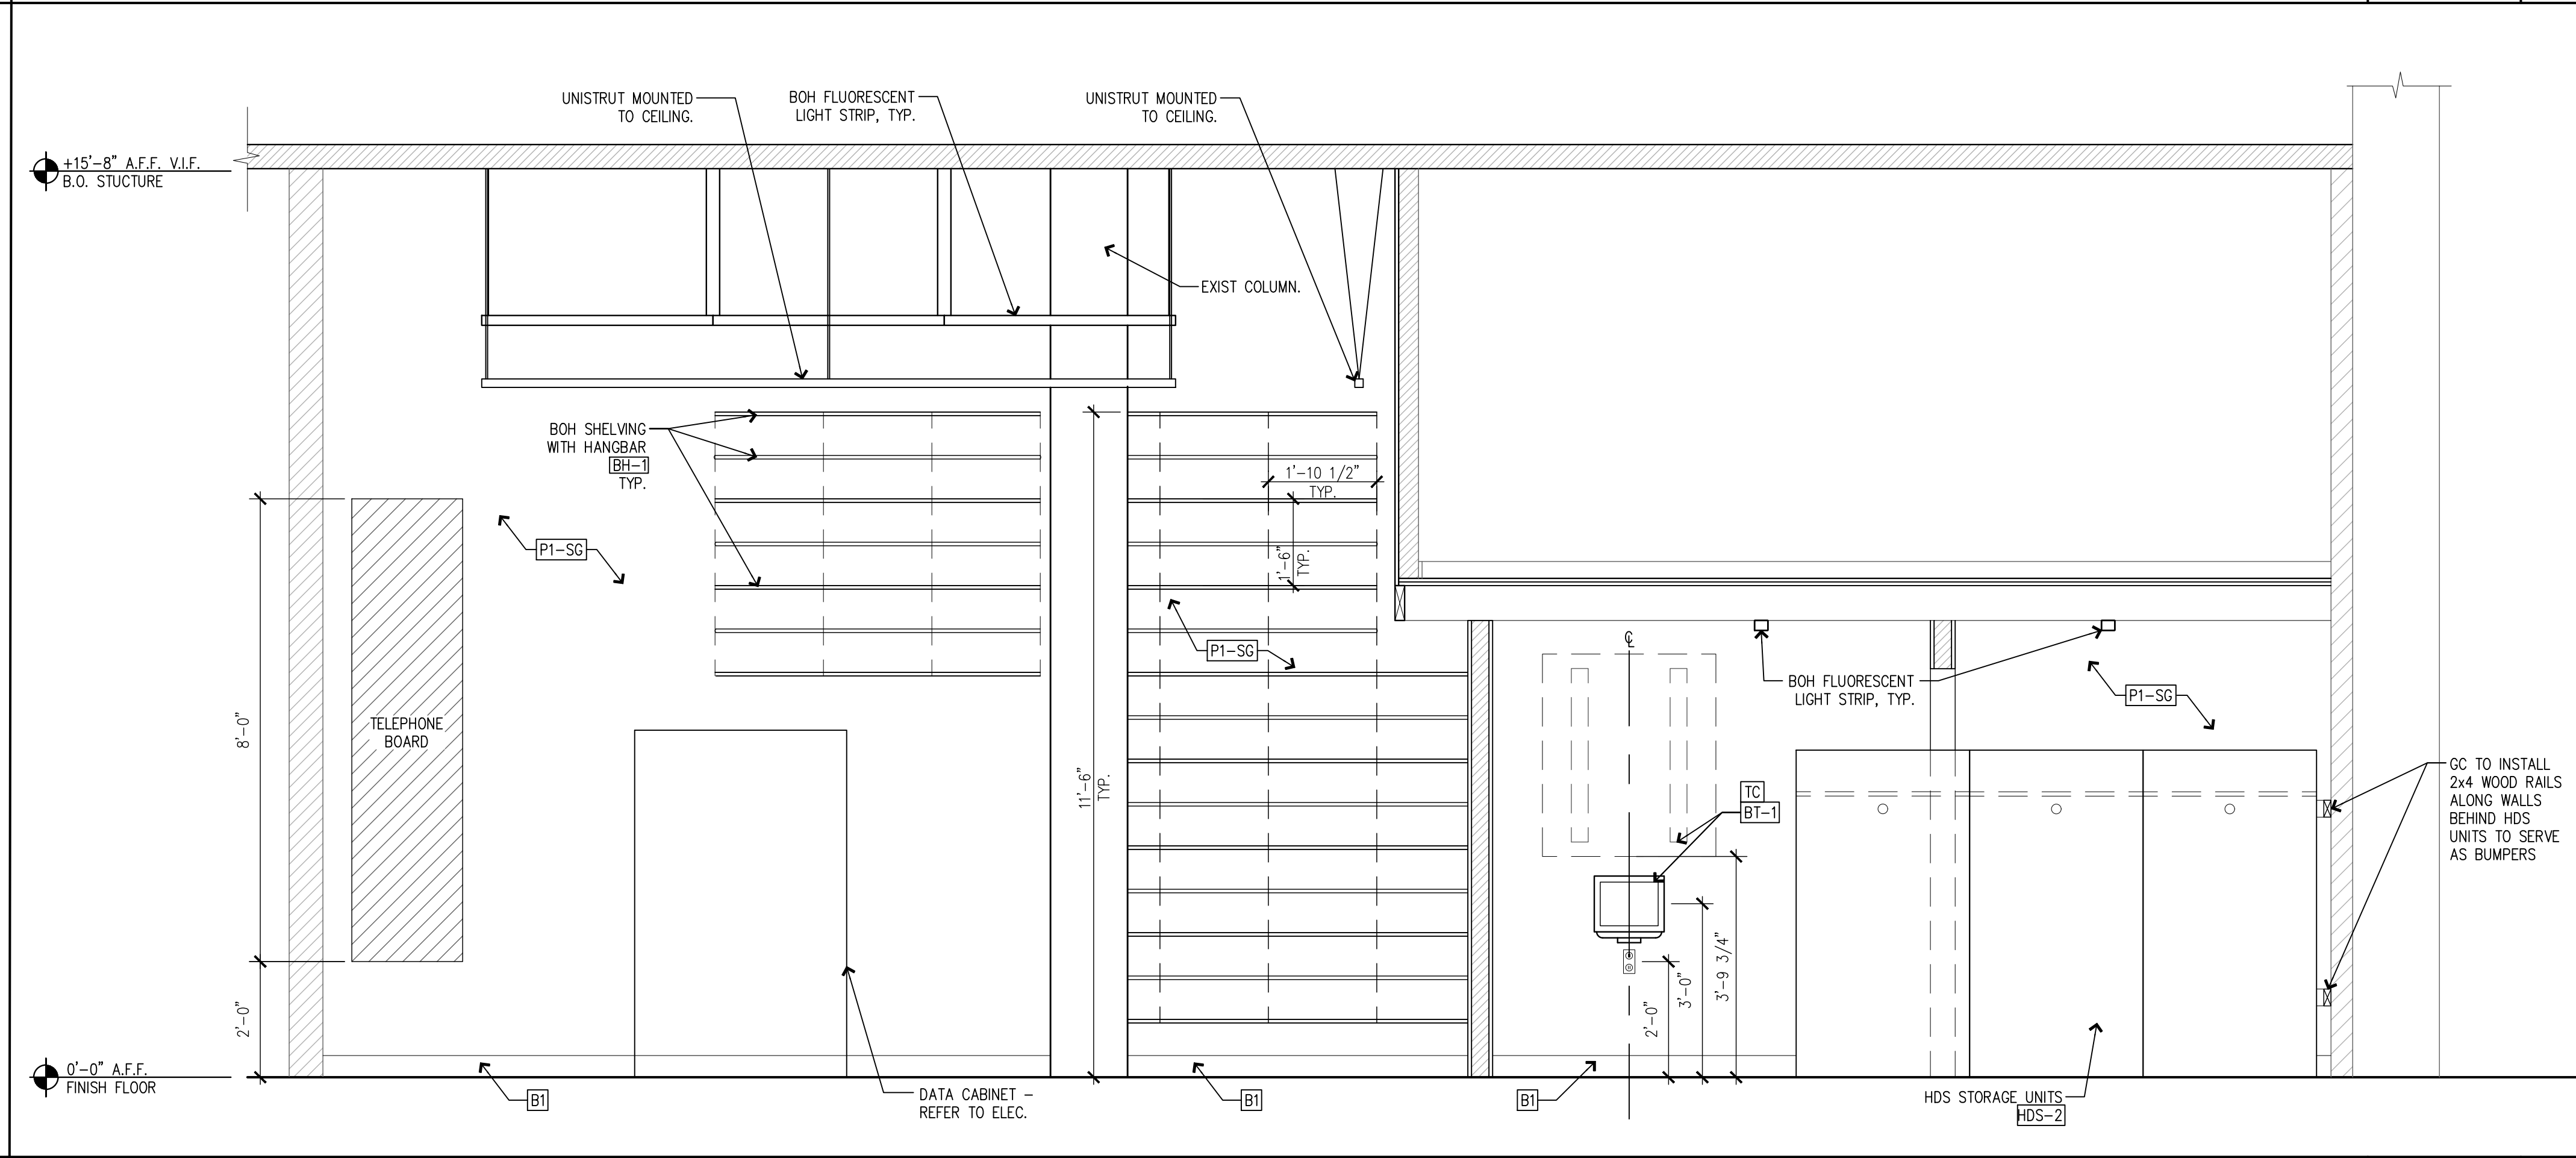

BOH AREA ELEVATION

SCALE:
1/2" = 1'-0"

1

NEW STORE

ATHLETA

GAP INC.
CORPORATE ARCHITECTURE
1 HARRISON STREET
SAN FRANCISCO, CA 94105

STORE NO.: 7641

STORE NAME:
PORTLAND

STORE LOCATION:
152 MIDDLE STREET
PORTLAND, ME 04101

PROJ. I.D.: 0000053405

PROTOTYPE DATE: 09/4/15
PROTOTYPE VERSION 4.1

CONSULTANT INFO:

PROFESSIONAL STAMP:

ARCHITECT INFO:

ChipmanDesign
Architecture Inc.
7100 S. River Road, Suite 600
Oak Point, Illinois 60451
Tel: 708.450.1400 Fax: 708.450.1401

I HEREBY CERTIFY THAT THESE PLANS HAVE BEEN PREPARED IN MY OFFICE AND UNDER MY SUPERVISION AND THAT TO THE BEST OF MY KNOWLEDGE, THE SAME COMPLY WITH ALL LAWS, RULES, REGULATIONS AND ORDINANCES OF PORTLAND, ME RELATING TO STRUCTURES AND BUILDINGS.

ISSUE TYPE:
100% CD CHECKSET 5/20/16
PERMIT / BID
LL APPROVAL

DRAWN BY: NR
A&E JOB NO.: 16-5433

SHEET TITLE:
ENLARGED BACK OF
HOUSE AREA ELEVATIONS

SHEET NUMBER:
A6-4.1