

NEW STORE



GAP INC.  
CORPORATE ARCHITECTURE  
1 HARRISON STREET  
SAN FRANCISCO, CA 94105

STORE NO.: 7641

STORE NAME:  
PORTLAND

STORE LOCATION:  
152 MIDDLE STREET  
PORTLAND, ME 04101

PROJ. I.D.: 0000053356

PROTOTYPE DATE: 09/4/15  
PROTOTYPE VERSION 4.1

CAPITOL LIGHT FIXTURE SCHEDULE - ATHLETA MASTER 01-28-2016

TAG	MANUFACTURER	FIXTURE CATALOG NUMBER	DESCRIPTION	SKU#	LAMP CATALOG NUMBER	DESCRIPTION	SKU#	LOCATION	BALLAST MANUFACTURER	LAMP WATTS	ACTUAL WATTS	VOLTS	REMARK
L103	MERCURY LIGHTING	MM-232-OCT-C-ELB-UNI	4FT T8 FLUORESCENT STRIP LIGHT DOUBLE LAMP 4" WIRE GUARD FOR MM SERIES	2563443 6249	PHILIPS: (2) F32ADV835XLL 25 WATT	4FT T8 FLUORESCENT LAMP	2704818	BACK OF HOUSE	ADVANCE REL-2P32-SC	64	56	120	4
L103-EM	MERCURY LIGHTING	MM-232-OCT-C-ELB-UNI-EMPK/132	4FT T8 FLUORESCENT STRIP LIGHT DOUBLE LAMP AND EM BATTERY PACK	2563442	PHILIPS: (2) F32ADV835XLL 25 WATT	4FT T8 FLUORESCENT LAMP	2704818	BACK OF HOUSE	ADVANCE REL-2P32-SC	64	56	120	4
P107	HI LITE	H-16318-93/CW8-93	18 DIA 15 WATT PENDANT MOUNTED FIXTURE WHITE FINISH & WHITE CORD	2724402	GE : (1) FLE15/2/G25XL	G25 COMPACT FLUORESCENT GLOBE LAMP WITH SCREW IN BASE	2689240	SALES FLOOR	N/A	15	15	120	3,5
P209	KICHLER	UU464244	CHAIN HUNG GLASS FIXTURE EVERLY PENDANT	UU464244	(1) 72W (1490 LUMENS) E26 MEDIUM BASE HALEOGEN	72 WATT (1490 LUMENS) 120 VOLT E26 MEDIUM BASE HALEOGEN	N/A	SALES FLOOR	N/A	72	72	120	3,5
R100	INTENSE	IFVC632E - IC602W-PR- PRISMATIC LENS	6IN DIA RECESSED COMPACT FLUORESCENT FIXTURE 6IN TRIM WITH PRISMATIC LENS	2724406 2724404	PHILIPS: (1)PL-T 32W/30/4P/ALTO	COMPACT FLUORESCENT LAMP WITH 4 PIN BASE	51274	RESTROOM AND FITTING ROOMS	INCLUDED	36	36	120	
R100-EM	INTENSE	IFVC632E BATTERY OPTION - IC602W-PR- PRISMATIC LENS	6IN DIA RECESSED COMPACT FLUORESCENT FIXTURE WITH EM BATTERY PACK - BLACK TRIM 6IN TRIM WITH PRISMATIC LENS	2724407 2724404	PHILIPS: (1)PL-T 32W/30/4P/ALTO	COMPACT FLUORESCENT LAMP WITH 4 PIN BASE	51274	RESTROOM AND FITTING ROOMS	INCLUDED	36	36	120	
S105	LEVITON	07847781902 - 07847782085	WALL MOUNTED FIXTURE WITH LAMPHOLDER WIRE GUARD	9875000 1220000W	GE : (1)FLE15/2/G25XL	G25 COMPACT FLUORESCENT GLOBE LAMP WITH SCREW IN BASE	89633	BACK OF HOUSE	N/A	60	15	120	
S300	WAC LIGHTING	DS-CD-05-S-927-BK	LED SURFACE MOUNTED CYLINDER	TBD	NA	INTEGRAL LED	TBD	FITTING ROOM		24	24	120	
T107	CON-TECH LIGHTING	LT28P SERIES	TWO CIRCUIT WHITE TRACK 2FT TWO CIRCUIT WHITE TRACK 4FT TWO CIRCUIT WHITE TRACK 6FT TWO CIRCUIT WHITE TRACK 8FT TWO CIRCUIT WHITE END FEED TWO CIRCUIT WHITE CONNECTOR	2495887 394657 395144 662422 662423 662424	N/A	N/A	N/A	SALES FLOOR	N/A	N/A	N/A	120	
T116	CON-TECH LIGHTING	CTL603AP-12W MAX LBL (WHITE + WHITE LED)	TRACK MOUNTED UNIVERSAL PAR LAMP HOLDER WITH SIDE SWIVEL WHITE	2724397	SOLAIS : (1)LR20/25/30K/750/WH WITH SNOOT	PAR20 LED NFL LAMP WHITE WITH SNOOT 2ND GEN	2724453	SALES FLOOR	N/A	12	12	120	6
T117	CON-TECH LIGHTING	CTL603AP-12W MAX LBL (WHITE + WHITE LED)	TRACK MOUNTED UNIVERSAL PAR LAMP HOLDER WITH SIDE SWIVEL WHITE	2724397	SOLAIS : (1)LR20/40/30K/750/WH	PAR20 LED FLOOD LAMP WHITE 2ND GEN	2724454	FITTING ROOM AREA	N/A	12	12	120	6
X100-R	LIGHTALARMS	QLXN500R-N (RED LETTERS) LETTER COLOR PER CODE REQUIREMENTS	LED EXIT SIGN WITH RED LETTERS AND 90 MIN BATTERY BACKUP - WHITE	2681732	INCLUDED WITH FIXTURE	N/A	N/A	THROUGHOUT	N/A	5	5	120	
X103	SURE-LITES	CU2	SURFACE MOUNTED EMERGENCY LIGHT WHITE WITH 2 LAMPS	939061	INCLUDED WITH FIXTURE	N/A	N/A	SALES AREA	N/A	10.8	10.8	120	
X105	CONCEALITE	F5-LED45-90-SD	CONCEALED EMERGENCY LIGHT	2719678	INCLUDED WITH FIXTURE	N/A	N/A	SALES AREA	N/A	23	23	120	7

REMARKS


- PROVIDE ALL NECESSARY COMPONENTS TO COMPRISE A FULLY FUNCTIONING SYSTEM.
- TRACK SHALL BE SUSPENDED WITH 3/8" THREADED ROD. REFER TO ARCHITECTURAL DRAWINGS.
- CONTRACTOR TO PROVIDE WITH STEM AND SWIVEL CANOPY AS NEEDED.
- LINEAR FLUORESCENT FIXTURES SHALL HAVE AN INTERNAL DISCONNECTING MEANS FOR SERVICE OF THE BALLAST AS PER CODE.
- CONTRACTOR TO VERIFY STEM LENGTH WITH DRAWINGS AND MOUNTING DETAILS.
- LAMPS ARE SUSCEPTABLE TO DUST. CONTRACTOR TO INSTALL LAMPS ON DAY OF TURN OVER.
- PROVIDE WITH SELF-DIAGNOSTICS OPTION.
- TYPICAL LIGHT FIXTURES SHALL HAVE MANUFACTURER LABEL INDICATING MAXIMUM WATTAGE OF NO MORE THAN INDICATED ON THIS SCHEDULE

NAMING CONVENTION KEY

L: LINEAR  
R: RECESSED  
E: EMERGENCY/EXIT  
T: TRACK


M: MONOPOINT  
P: PENDANT  
W: WALL MOUNT  
M: MONOPOINT

CAPITOL LIGHTING TO PROVIDE (24) ADDITIONAL 12" STEMS FOR FIXTURE TYPE P209

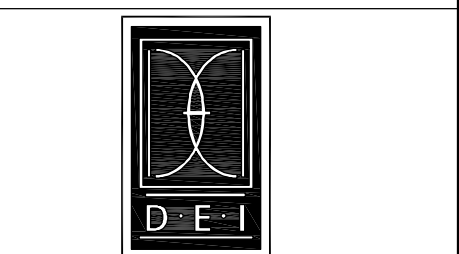

DICKERSON ENGINEERING, INC.  
Professional Electrical Engineers  
8101 NORTH MILWAUKEE AVENUE  
NILES, ILLINOIS 60714  
TEL (847) 966-0290

PROFESSIONAL STAMP:

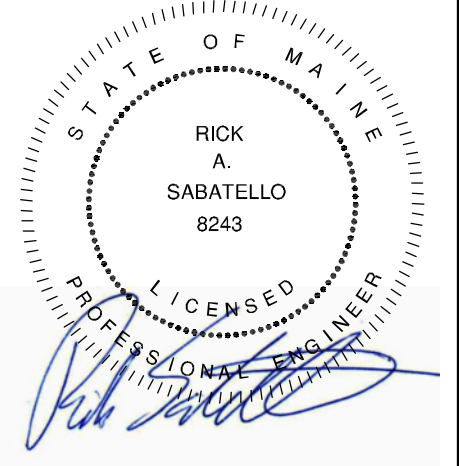

SIGNATURE  
DATE: 05/20/2016  
EXPIRATION DATE: 12/31/2017

ARCHITECT INFO:  
Chipman Design  
Architecture Group P.C.  
2105 S. River Road, Suite 400  
2nd Floor, Portland, ME 04106  
T 847.298.4900 F 847.298.4944

ISSUE TYPE:  
100% CD CHECKSET 5/20/16  
PERMIT / BID  
LL APPROVAL

DRAWN BY: PR  
A&E JOB NO.: 16-5433

SHEET TITLE:  
LIGHT FIXTURE  
SCHEDULE

SHEET NUMBER:  
E4-0