

H:\16068\Dwg8\CD\ACAD_7641_M4-1.dwg, M4-1, 5/20/2016 4:05:46 PM, 1:1

AIR DISTRIBUTION DEVICE SCHEDULE										
MARK	MANUFACTURER	MODEL	TYPE	NECK SIZE (L" X W")	FACE SIZE (L" X W")	FRAME TYPE	FINISH	MATERIAL	ACCESSORIES	REMARKS
SR-1	(1)	(1)	DUCT SUPPLY GRILLE	49 X 6	-	(1)	(1)	STEEL	DMPR	
SR-2	(1)	(1)	DUCT SUPPLY GRILLE	25 X 6	-	(1)	(1)	STEEL	DMPR	
SG-1	(2)	(2)	DUCT SUPPLY GRILLE	18 X 12	-	(2)	(2)	STEEL	DMPR	1
SG-2	(2)	(2)	DUCT SUPPLY GRILLE	20 X 6	-	(2)	(2)	STEEL	DMPR	1
SG-3	(2)	(2)	DUCT SUPPLY GRILLE	10 X 6	-	(2)	(2)	STEEL	DMPR	1
SG-4	(3)	(3)	WALL SUPPLY GRILLE	20 X 6	-	(3)	(3)	STEEL	DMPR	
TG-1	(4)	(4)	WALL MOUNTED TRANSFER GRILLE	48 X 48	-	(4)	(4)	STEEL	-	
TG-2	(4)	(4)	WALL MOUNTED TRANSFER GRILLE	18 X 6	-	(4)	(4)	STEEL	-	
TG-3	(4)	(4)	WALL MOUNTED TRANSFER GRILLE	46 X 34	-	(4)	(4)	STEEL	-	
TG-4	(5)	(5)	WALL MOUNTED TRANSFER GRILLE	24 X 48	-	(5)	(5)	STEEL	-	
EG-1	(6)	(6)	PERFORATED EXHAUST GRILLE	12 X 12	-	(6)	(6)	ALUMINIUM	DMPR	

ACCESSORIES: PFS - PLASTER FRAME
DMPR - DAMPER

REMARKS: 1 SPEC THE FOLLOWING DIFFUSER TYPE FOR RECTANGULAR DUCTWORK.

KEY NOTE	MARK	MANUF	MODEL	FRAME TYPE	ACCESSORIES		FINISH (WHITE)	REMARKS
					DAMPER	PLASTER FRAME		
(1)	SR-1 / SR-2	LINDAB	RGS-3	DUCT	EXT	-	GALVANIZED	'EXT' IS THE AIR EXTRACTOR
		PRICE	SDGE	DUCT	AS	-	GALVANIZED	'AS' IS THE AIR SCOOP
(2)	SG-1 / SG-2 / SG-3	KRUEGER	880H	DUCT	OBD	-	BRITISH WHITE	ONLY USE FOR RECTANGULAR DUCTWORK
		PRICE	520L	DUCT	D	-	B12	ONLY USE FOR RECTANGULAR DUCTWORK
		TITUS	300RL	DUCT	AG-15	-	26	ONLY USE FOR RECTANGULAR DUCTWORK
(3)	SG-4	KRUEGER	880H	SURFACE	OBD	-	BRITISH WHITE	
		PRICE	520L	SURFACE	D	-	B12	
		TITUS	300RL	SURFACE	AG-15	-	26	
(4)	TG-1 / TG-2 / TG-3	KRUEGER	S85	SURFACE	-	-	BRITISH WHITE	BLADES PARALLEL TO LONG DIMENSION
		PRICE	535	SURFACE	-	-	B12	BLADES PARALLEL TO LONG DIMENSION
		TITUS	25RL	SURFACE	-	-	26	BLADES PARALLEL TO LONG DIMENSION
(5)	TG-4	KRUEGER	S85	SURFACE	-	-	BRITISH WHITE	BLADES PARALLEL TO SHORT DIMENSION
		PRICE	535	SURFACE	-	-	B12	BLADES PARALLEL TO SHORT DIMENSION
		TITUS	25RS	SURFACE	-	-	26	BLADES PARALLEL TO SHORT DIMENSION
(6)	EG-1	-	-	-	-	-	-	
		-	-	-	-	-	-	
		TITUS	8F	SURFACE	AG-15	PFA	26	

NEW STORE



GAP INC.
CORPORATE ARCHITECTURE
1 HARRISON STREET
SAN FRANCISCO, CA 94105

STORE NO.: 7641

STORE NAME:
PORTLAND

STORE LOCATION:
152 MIDDLE STREET
PORTLAND, ME 04101


PROJ. I.D.: 0000053405

PROTOTYPE DATE: 09/4/15
PROTOTYPE VERSION 4.1

CONSULTANT INFO:



PROFESSIONAL STAMP:

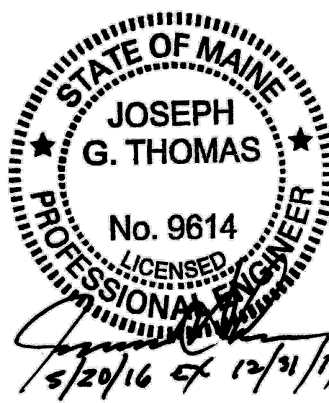

ARCHITECT INFO:



I HEREBY CERTIFY THAT THESE PLANS HAVE BEEN PREPARED BY MY OFFICE AND UNDER MY SUPERVISION AND THAT TO THE BEST OF MY KNOWLEDGE, THEY COMPLY WITH ALL LAWS, RULES, REGULATIONS AND ORDINANCES OF PORTLAND, ME RELATING TO STRUCTURES AND BUILDINGS.

ISSUE TYPE:
100% CD CHECKSET 5/20/16
PERMIT / BID
LL APPROVAL

DRAWN BY: DG
A&E JOB NO.: 16-5433

SHEET TITLE:
MECHANICAL SCHEDULES

SHEET NUMBER:

M4-1