

All dimensions size designations given are subject to verification on job site and adjustment to fit job conditions.



This is an original design and must not be released or copied unless applicable fee has been paid or job order placed.

Designed: 10/16/2016
Printed: 10/18/2016

98¹¹/₁₆"

1¹/₈"

12¹⁵/₁₆"

3"

36"

3¹²/₁₆"

15⁹/₁₆"

20¹¹/₁₆"

18"

20¹¹/₁₆"

18"

64⁸/₃₂"

18"

34¹³/₁₆"

TEP3L

3R.90

3"

54"

34²/₁₆"

BBC45R.WLSF3

BBC45L.WLS

REF.2D.ICE30

WR3618BUTT

WEC1WF3W1536L

V123WBC3036L

1¹/₁₆"

27"

23"

36"

3⁹/₁₆"

27"

50¹/₁₆"


48⁹/₁₆"

All dimensions size designations given are subject to verification on job site and adjustment to fit job conditions.



This is an original design and must not be released or copied unless applicable fee has been paid or job order placed.

Designed: 10/16/2016
Printed: 10/18/2016

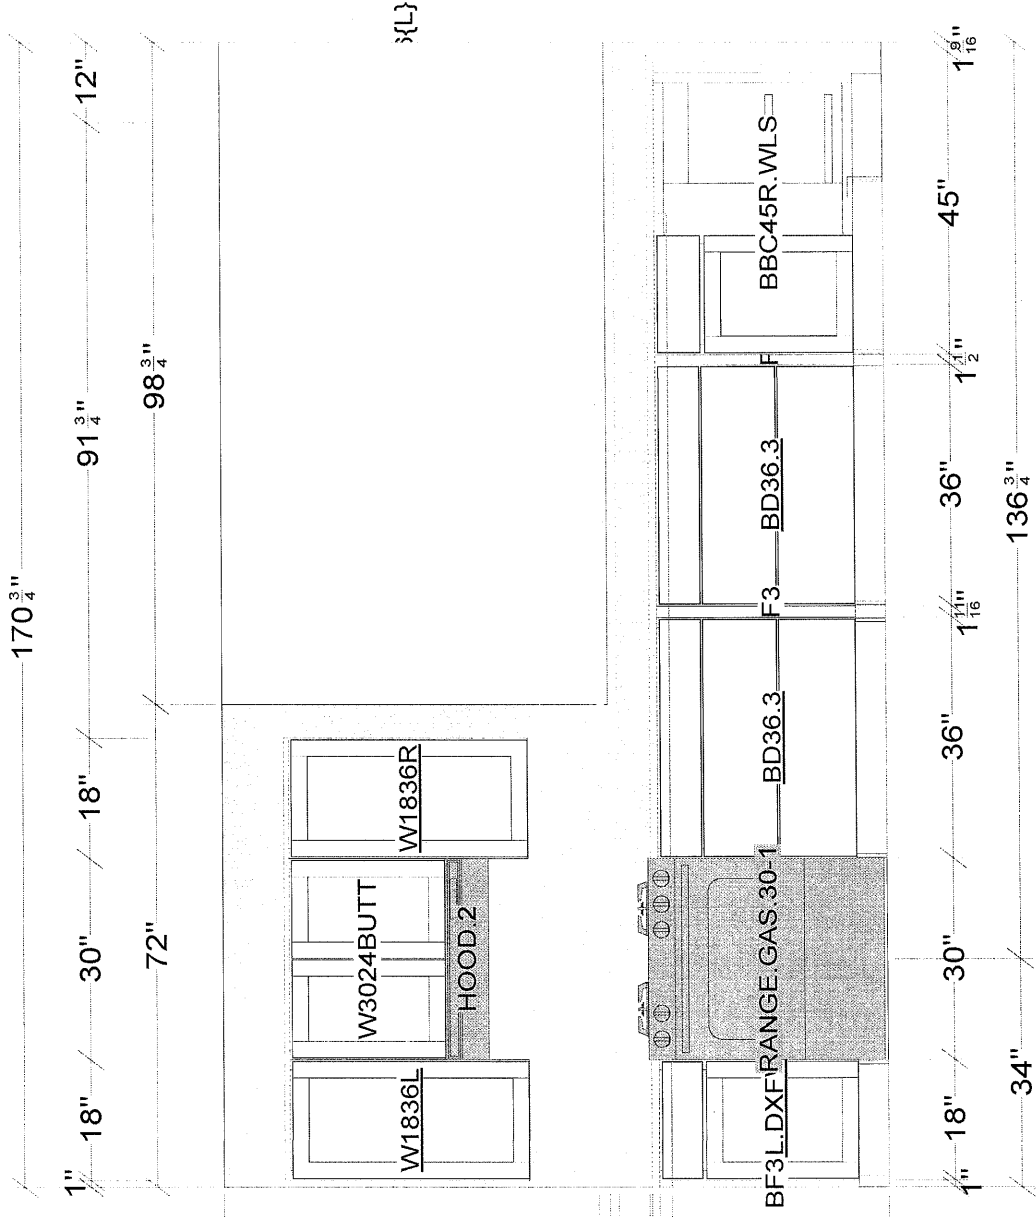

{L}

All dimensions, size designations given are subject to verification on job site and adjustment to fit job conditions.



This is an original design and must not be released or copied unless applicable fee has been paid or job order placed.

Designed: 10/16/2016
 Printed: 10/18/2016