
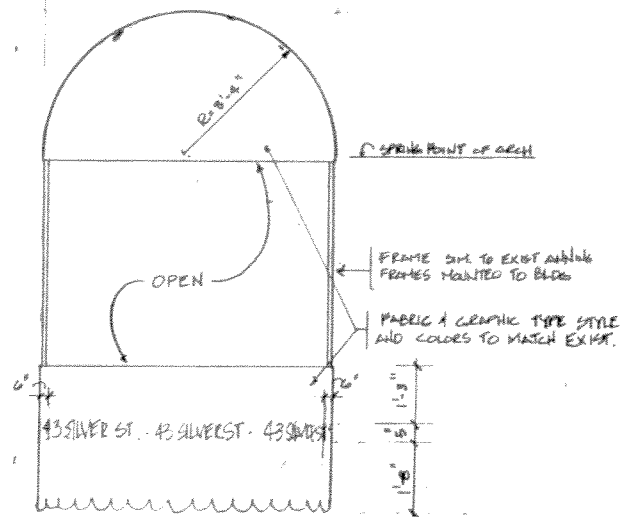


NOTE: SUBJECT TO CODE APPROVAL & PRIOR LEASE.
FIELD VERIFY.

WEST ELEVATION

1/4" = 1'-0"

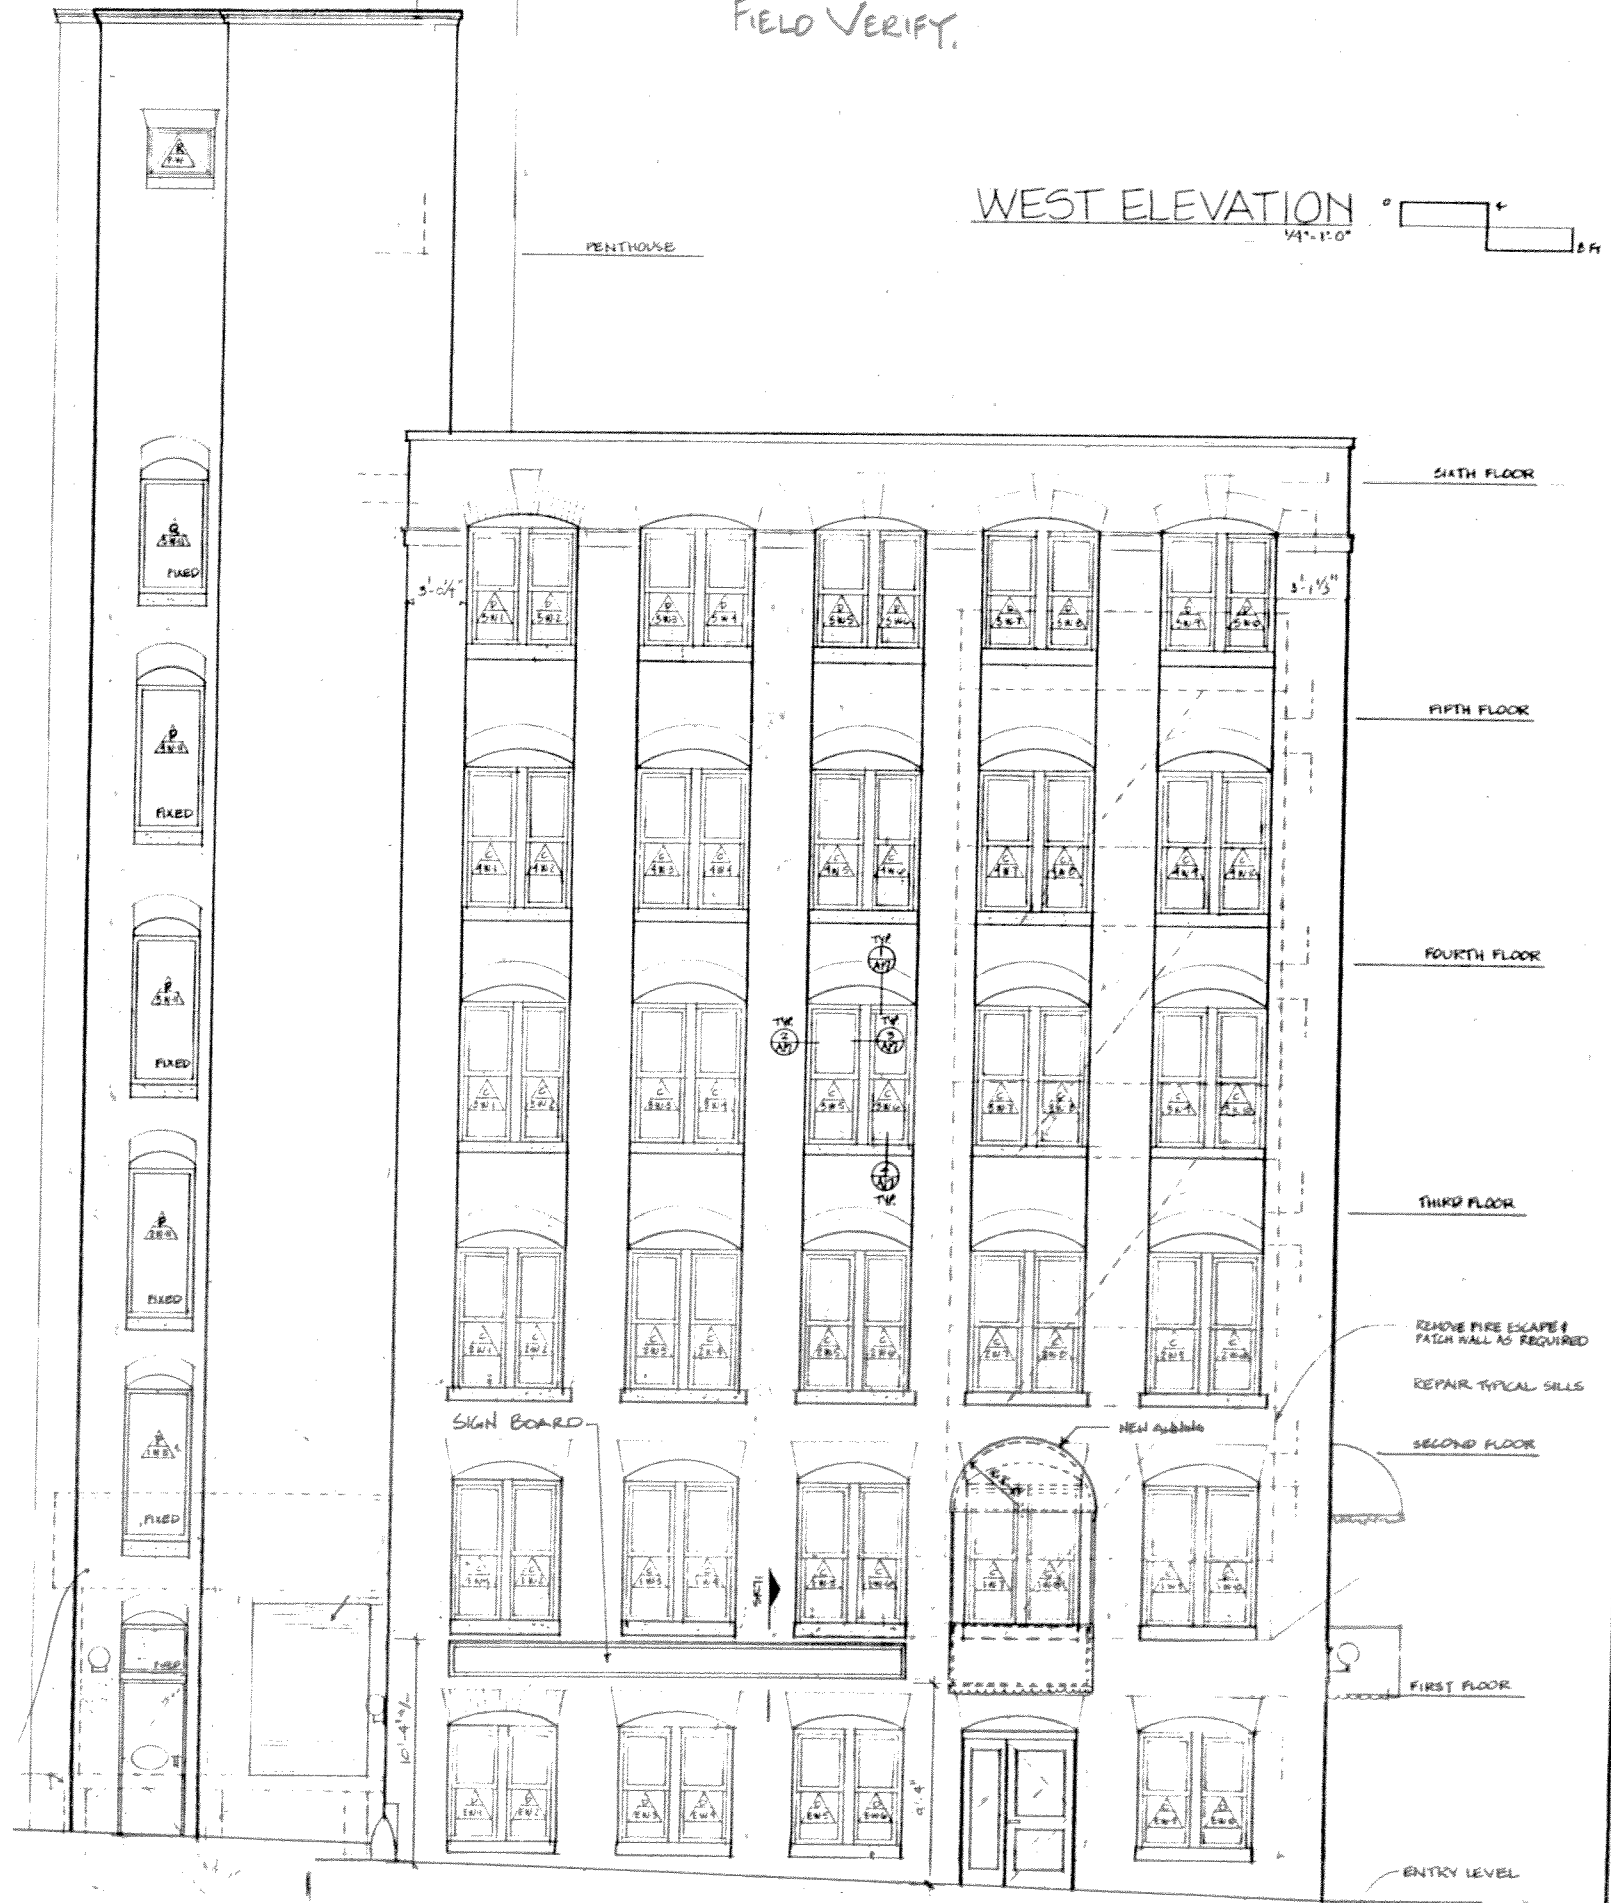

SPRINK POINT OF ARCH

OPEN

FRAME SIM. TO EXIST ARCHING FRAMES PAINTED TO BLUE

PANES & GRAPHIC TYPE STYLE AND COLORS TO MATCH EXIST.

43 SILVER ST. - 43 SILVER ST. - 43 SILVER ST.



FIVE MILK STREET
RETAIL AND COMMERCIAL OFFICE BUILDING
PORTLAND, MAINE 04112

WEST ELEVATION

REVISED: 17 MARCH '11

A-10

18 FEB 2012

NOTE: SUBJECT TO CODE APPROVAL + PRIOR LEASE
FIELD VERIFY.



FIVE BULK STREET
 PORTLAND, MAINE 04102

SOUTH ELEVATION

SOUTH ELEVATION
1/4" = 1'-0"

REVISED 14 MAY 2022
 A-9
 10-11-2022