


Page 4 - Hood Detail.

Notes: Hood is in base ment and Exhaust below side wall grade. There is an existing Grating built in sidewalk.

See Photo

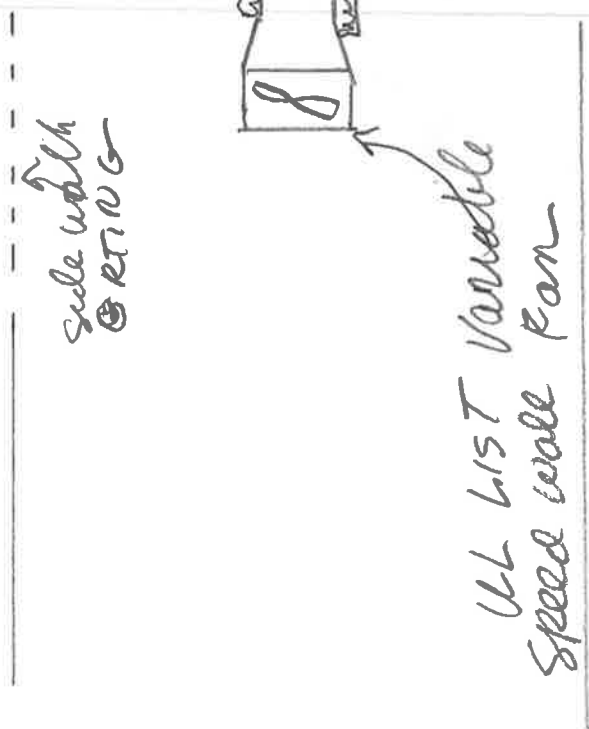


Store is a 4 burner residential Electric Store. 30" x 30"

16ga all welded. 16ga ductwork.

42"

Low Profile Hood

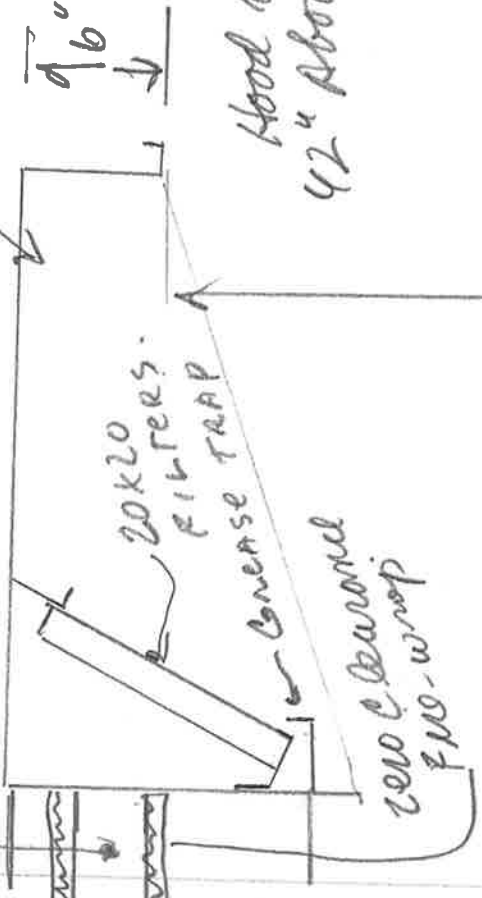

Hood sets Approx 42" Above store

APPROX: 80"

Flashed wall

NORTH POINT
 35 SILVER ST.
 PORTLAND, ME
 HOOD SYSTEM UPGRADE
 by: Lebel's Sheet Metal