


SILVER ST.

SIDE WALK

TOTAL OUTDOOR
SQUARE FOOTAGE
IS 20 SF.

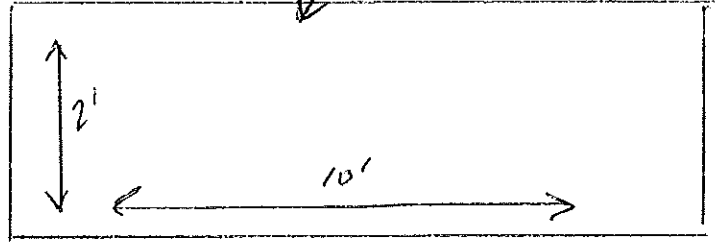

FRONT WALK

THE NORTH POINT
35 SILVER ST.