



SILVER ST.

SIDEWALK

5'1"

5'1"

SIDEWALK  
CLEARANCE  
IS 5'1"  
EGRESS  
WITH  
TABLES  
OUT

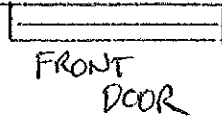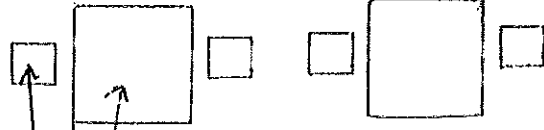

TABLES ARE 2' X 2' X 30" H  
CHAIRS ARE 15" X 15" X 20" H

THE NORTH POINT  
35 SILVER ST.