

SIDEWALK



SILVER ST

28'

TOTAL PROPOSED STREET SPACE IS 30' x 6' = 180 SF TOTAL

TRAFFIC CONES OR BARRIERS


40 SEATERS ARE 17 1/2" H x 22"

10 TABLES ARE 24" x 24"



6'

SIDEWALK

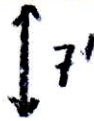

35 SILVER ST