


Beam Layout Level 1

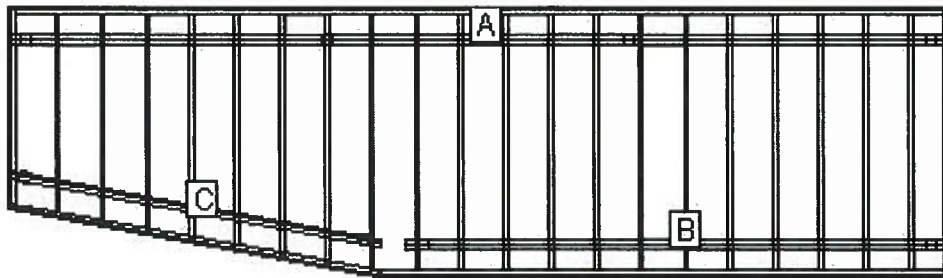

BEAM LABEL	BEAM LENGTH	POST COUNT	POST SPACING
A	27' 10 1/4"	4	8' 11 1/2"
B	16' 1 1/4"	3	7' 7"
C	11' 3"	2	10' 3"