


Materials Cut List: Level 1

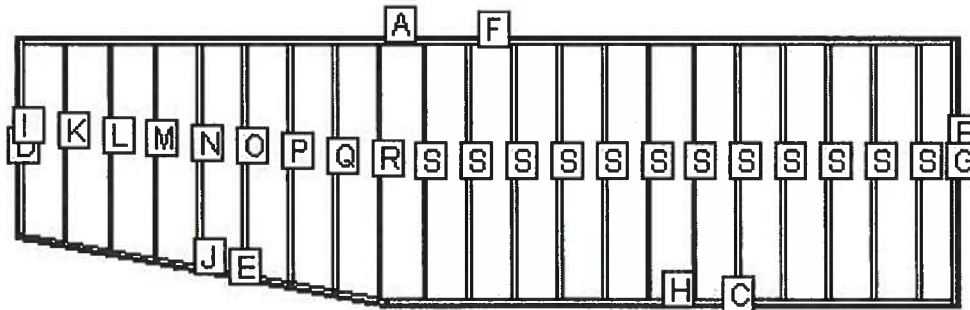

LABEL	NAME	QTY	LENGTH	BEVELS	LABEL	NAME	QTY	LENGTH	BEVELS
A	Cladding	1	28'	45, 45	K	Internal Joist	1	5' 10 1/2"	0, 10
B	Cladding	1	8'	45, 45	L	Internal Joist	1	6' 1 1/2"	0, 10
C	Cladding	1	17'	5, 45	M	Internal Joist	1	6' 4 1/4"	0, 10
D	Cladding	1	6'	45, 40	N	Internal Joist	1	6' 7 1/4"	0, 10
E	Cladding	1	11' 2 1/4"	40, 5	O	Internal Joist	1	6' 10 1/4"	0, 10
F	Header	1	27' 7 1/4"	0, 0	P	Internal Joist	1	7' 1"	0, 10
G	Rim Joist	1	7' 10 1/4"	0, 0	Q	Internal Joist	1	7' 4"	0, 10
H	Header	1	16' 9 1/2"	0, 0	R	Internal Joist	1	7' 7"	0, 10
I	Rim Joist	1	5' 10 1/2"	0, 0	S	Internal Joist	12	7' 7 1/4"	0, 0
J	Header	1	11' 1 1/4"	0, 0					

Cut Angles: L=Left, R=Right, F=Front, S=Side

Component Descriptions

These recommendations are for railing with a 4" gap from deck surface to the bottom of the bottom rail. Always refer to your local building codes to determine if other requirements must be met. Canadian requirements may vary.

TimberTech RadianceRail and AZEK Black and White rail sections are available in 10 ft. sections. See your local TimberTech or AZEK Dealer for more information.

Please note: if you have selected New Kona, New Morado, or New Acacia, these boards should not be used with older boards of the same colors due to the difference in construction and lifespan of the deck boards.

Lumber Materials

COMPONENT	QTY	DESCRIPTION	WOOD TYPE
Internal Joist	10	2X8X8 Treated	TREATED
Beam	6	2X10X10 Treated	TREATED
Beam	2	2X10X18 Treated	TREATED
Beam	2	2X10X12 Treated	TREATED
Railing Post	1	4X4X8 Treated	TREATED
Post	2	4X4X18 Treated	TREATED
Black Section	6	AZEK 36" Premier Rail Kit - White - 6'	AZEK
White Section	6	AZEK 36" Premier Rail Kit - White - 6'	AZEK
Cladding	6	TimberTech TwinFascia Board - Cedar - 12'	TIMBERTECH
Decking	14	TimberTech TwinFinish® Deck Plank, Grooved - Cedar - 12'	TIMBERTECH
Decking	17	TimberTech TwinFinish® Deck Plank, Grooved - Cedar - 16'	TIMBERTECH
Decking	2	TimberTech TwinFinish® Deck Plank, Grooved - Cedar - 20'	TIMBERTECH
Header	1	2X8X10 Treated	TREATED
Header	1	2X8X12 Treated	TREATED
Header	2	2X8X18 Treated	TREATED
Rim Joist	6	2X8X14 Treated	TREATED
Post	1	4X4X8 Treated	TREATED

To find an AZEK and/or TimberTech Dealer or Contractor in your area, please go to www.timbertech.com

Stainless rail w/ cables 42" high