



CITY OF PORTLAND  
ELECTRONIC STAMP

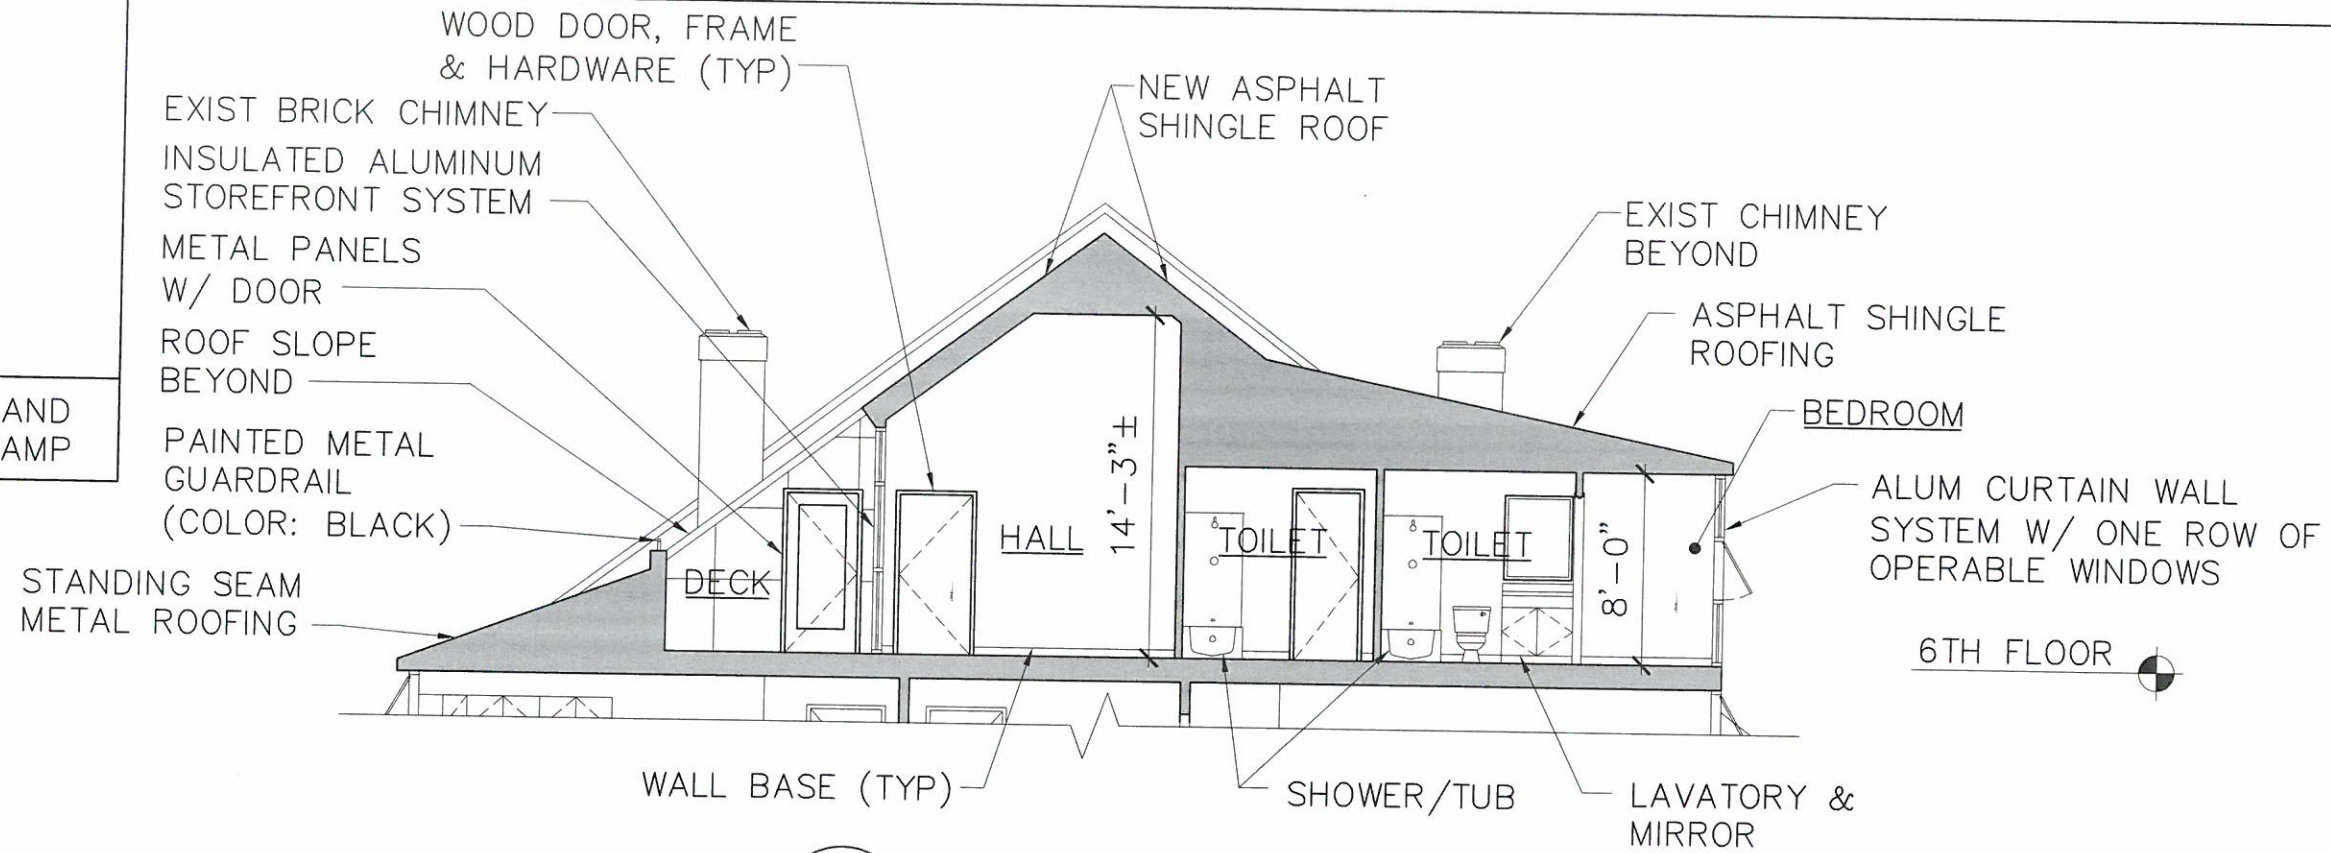

**1 PARTIAL BLDG SECTION**  
 SKA1 SCALE: 1/8"=1'-0"

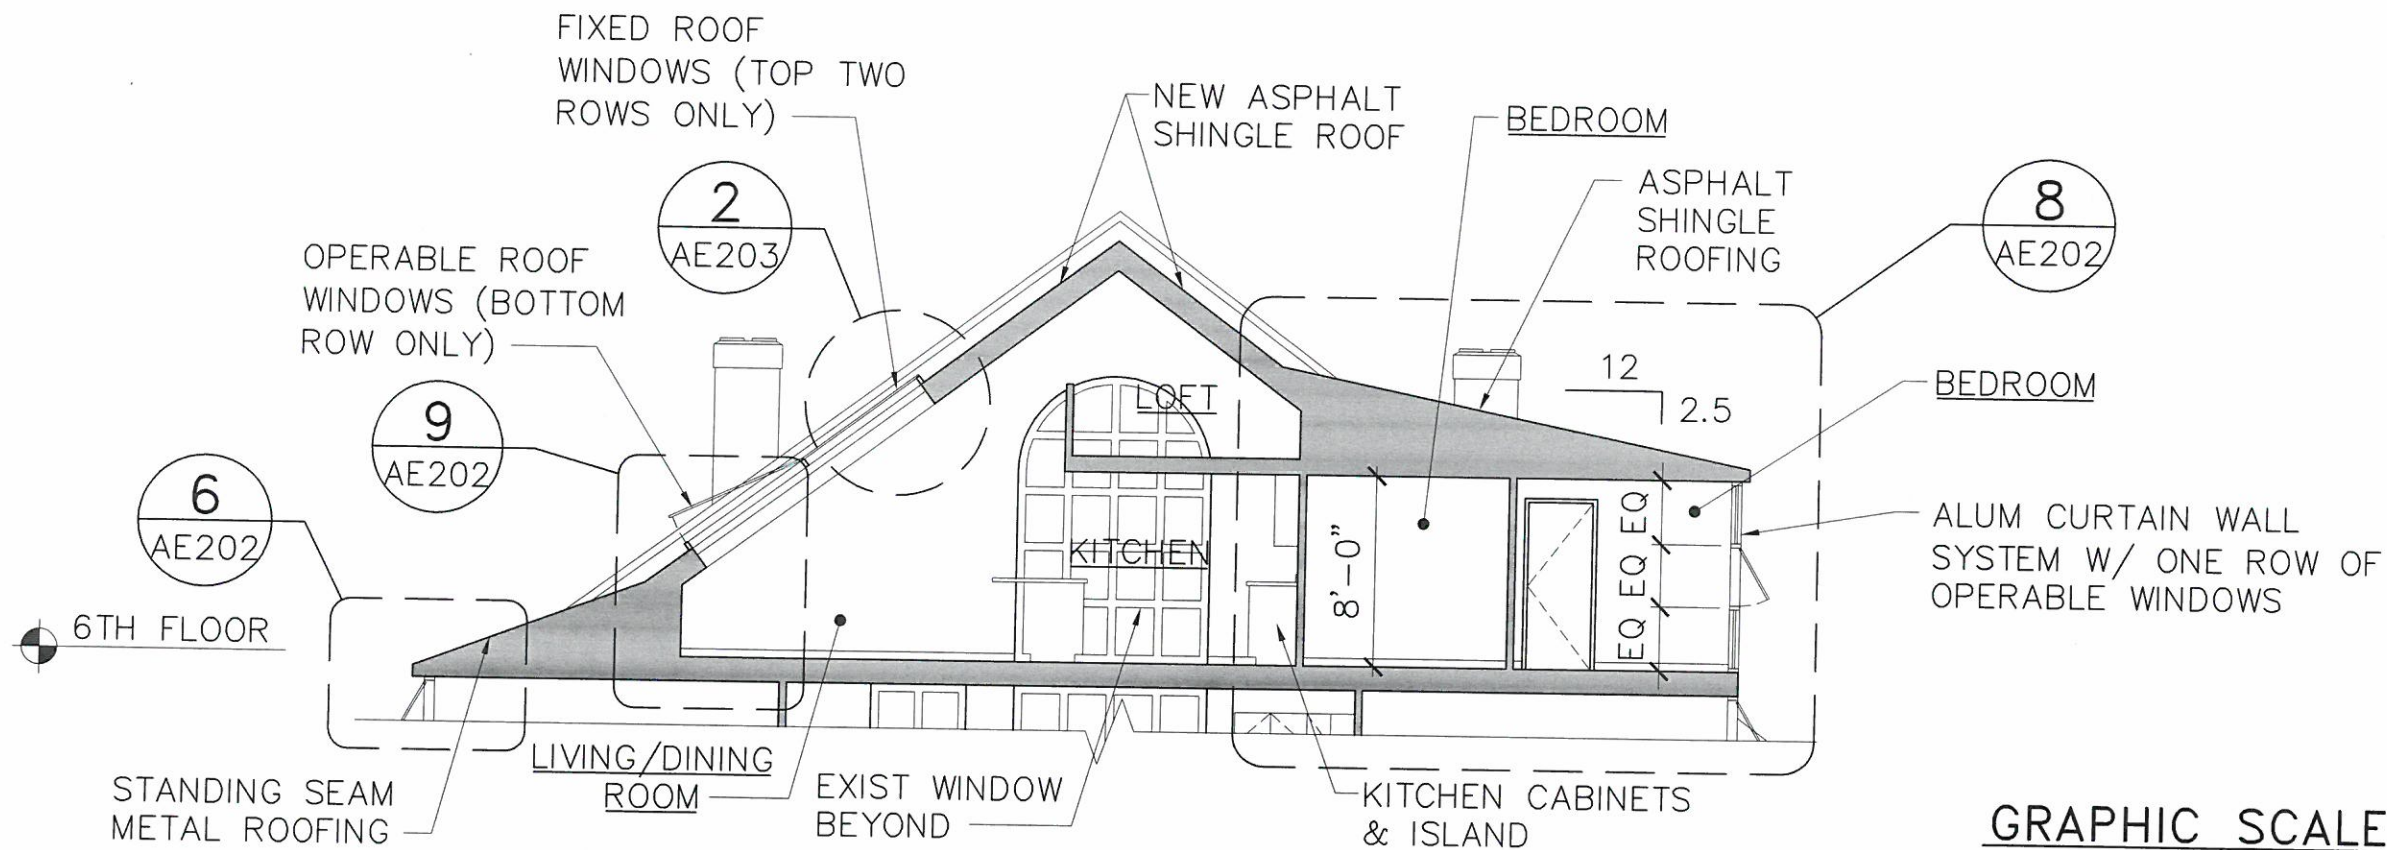


**2 PARTIAL BLDG SECTION**  
 SKA1 SCALE: 1/8"=1'-0"

**GRAPHIC SCALE**



CHECK GRAPHIC SCALE BEFORE USING

OAK POINT ASSOCIATES  
 ARCHITECTURE ■ ENGINEERING ■ PLANNING  
 231 Main Street, Biddeford, Maine 04005 (T) 207.283.0193 (F) 207.283.4283  
 www.oakpoint.com

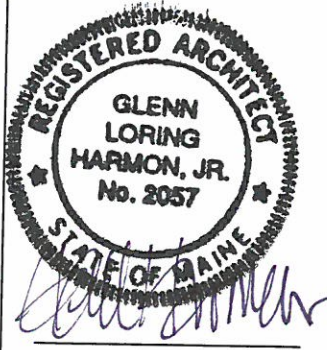

DESIGNED BY: GLH  
 DRAWN BY: CRR  
 CHECKED BY: GLH  
 PROJECT: 21304.11

RENOVATION TO  
 BLANCHARD BLOCK  
 BLANCHARD BLOCK LLC  
 111 Commercial St. - Portland, Maine

PARTIAL  
 BUILDING  
 SECTIONS

SCALE: AS NOTED  
 DATE: 7-29-2014  
 REV: SK-A1  
 CLARIFICATION  
 SKETCH