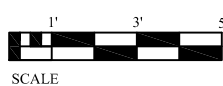




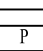


CRAFT BEER
111 Commercial St.

LIFE SAFETY PLAN



-  HORN STROBE
-  FIRE EXTINGUISHER
-  EXIT SIGN
-  EMERGENCY LIGHTING
-  PULL STATION