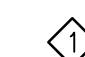

BASEMENT FIRE ALARM PLAN
 SCALE: 1/4"=1'-0"

SHEET NOTES:

-  ADDRESSABLE RELAY MODULES (4) PROVIDED FOR THE ELEVATOR RECALL AND SHUT DOWN. TIE TO ELEVATOR EQUIPMENT ROOM DETECTOR(S), HOISTWAY DETECTOR(S) AND LOBBY DETECTOR(S) TO INITIATE RECALL AND SHUT DOWN. ADDRESSABLE MONITOR MODULE PROVIDED TO MONITOR THE CONTROL CIRCUIT TO THE ELEVATOR SHUNT TRIP BREAKER FOR THE PRESENCE OF OPERATING VOLTAGE. LOSS OF VOLTAGE SHALL CAUSE A SUPERVISORY SIGNAL AT THE CONTROL PANL. FIELD VERIFY EXACT MOUNTING, CIRCUITING AND PROGRAMMING REQUIREMENTS.

CUNNINGHAM
Security Systems
 10 Princes Point Road, Yarmouth, Maine 04096
 Office: 207.846.3350 • Fax: 207.846.6080

BLANCHARD BLOCK LLC
111 COMMERCIAL STREET
PORTLAND, MAINE 04101
BASEMENT FIRE ALARM PLAN

REVISION	DESCRIPTION	DATE
0	ISSUED FOR REVIEW & APPROVAL	4/11/2013
1	SCALE NOTED REVISED	6/20/2013

DRAWN	JPB UNICAD JOB #13155
CHECKED	WAYNE B. HAWS NICET N 90496
DATE	4/8/2013
REVISION	1
SCALE	1/4"=1'-0"