


**10 UPPER FLOORS BUILDING SECTION**  
 Scale: 1/4" = 1'-0"

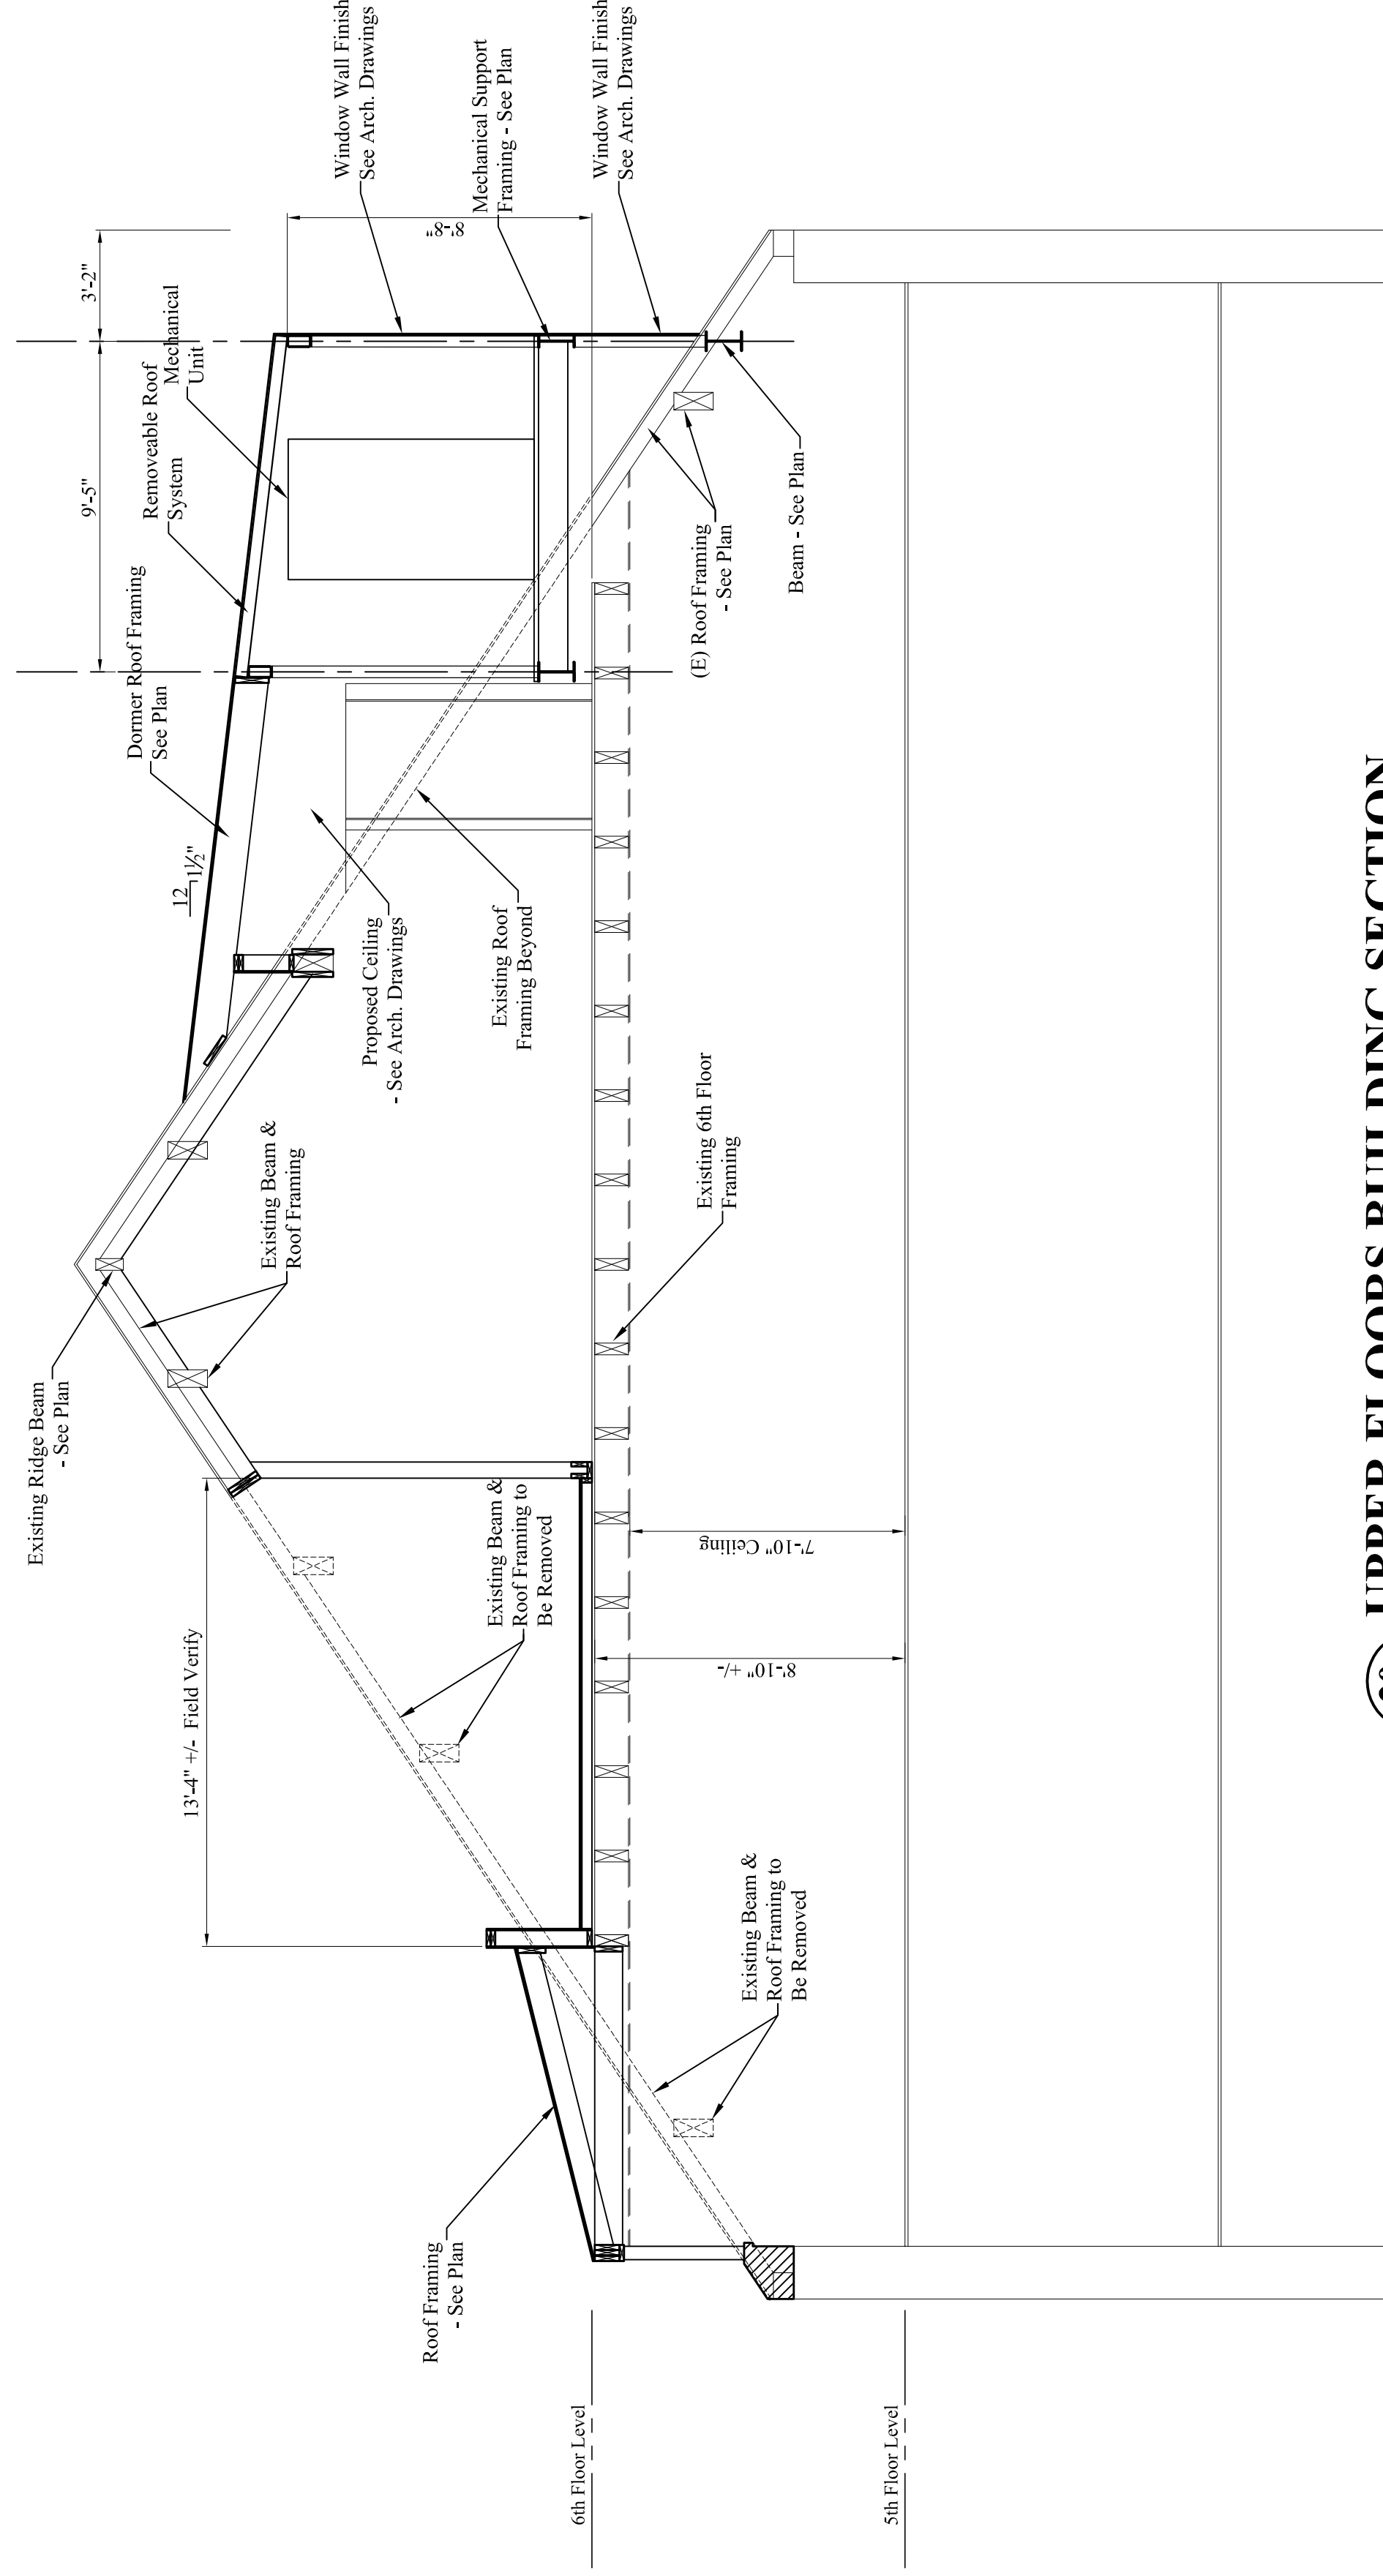

**20 UPPER FLOORS BUILDING SECTION**  
 Scale: 1/4" = 1'-0"