


10 UPPER FLOORS BUILDING SECTION
 Scale: 1/4" = 1'-0"

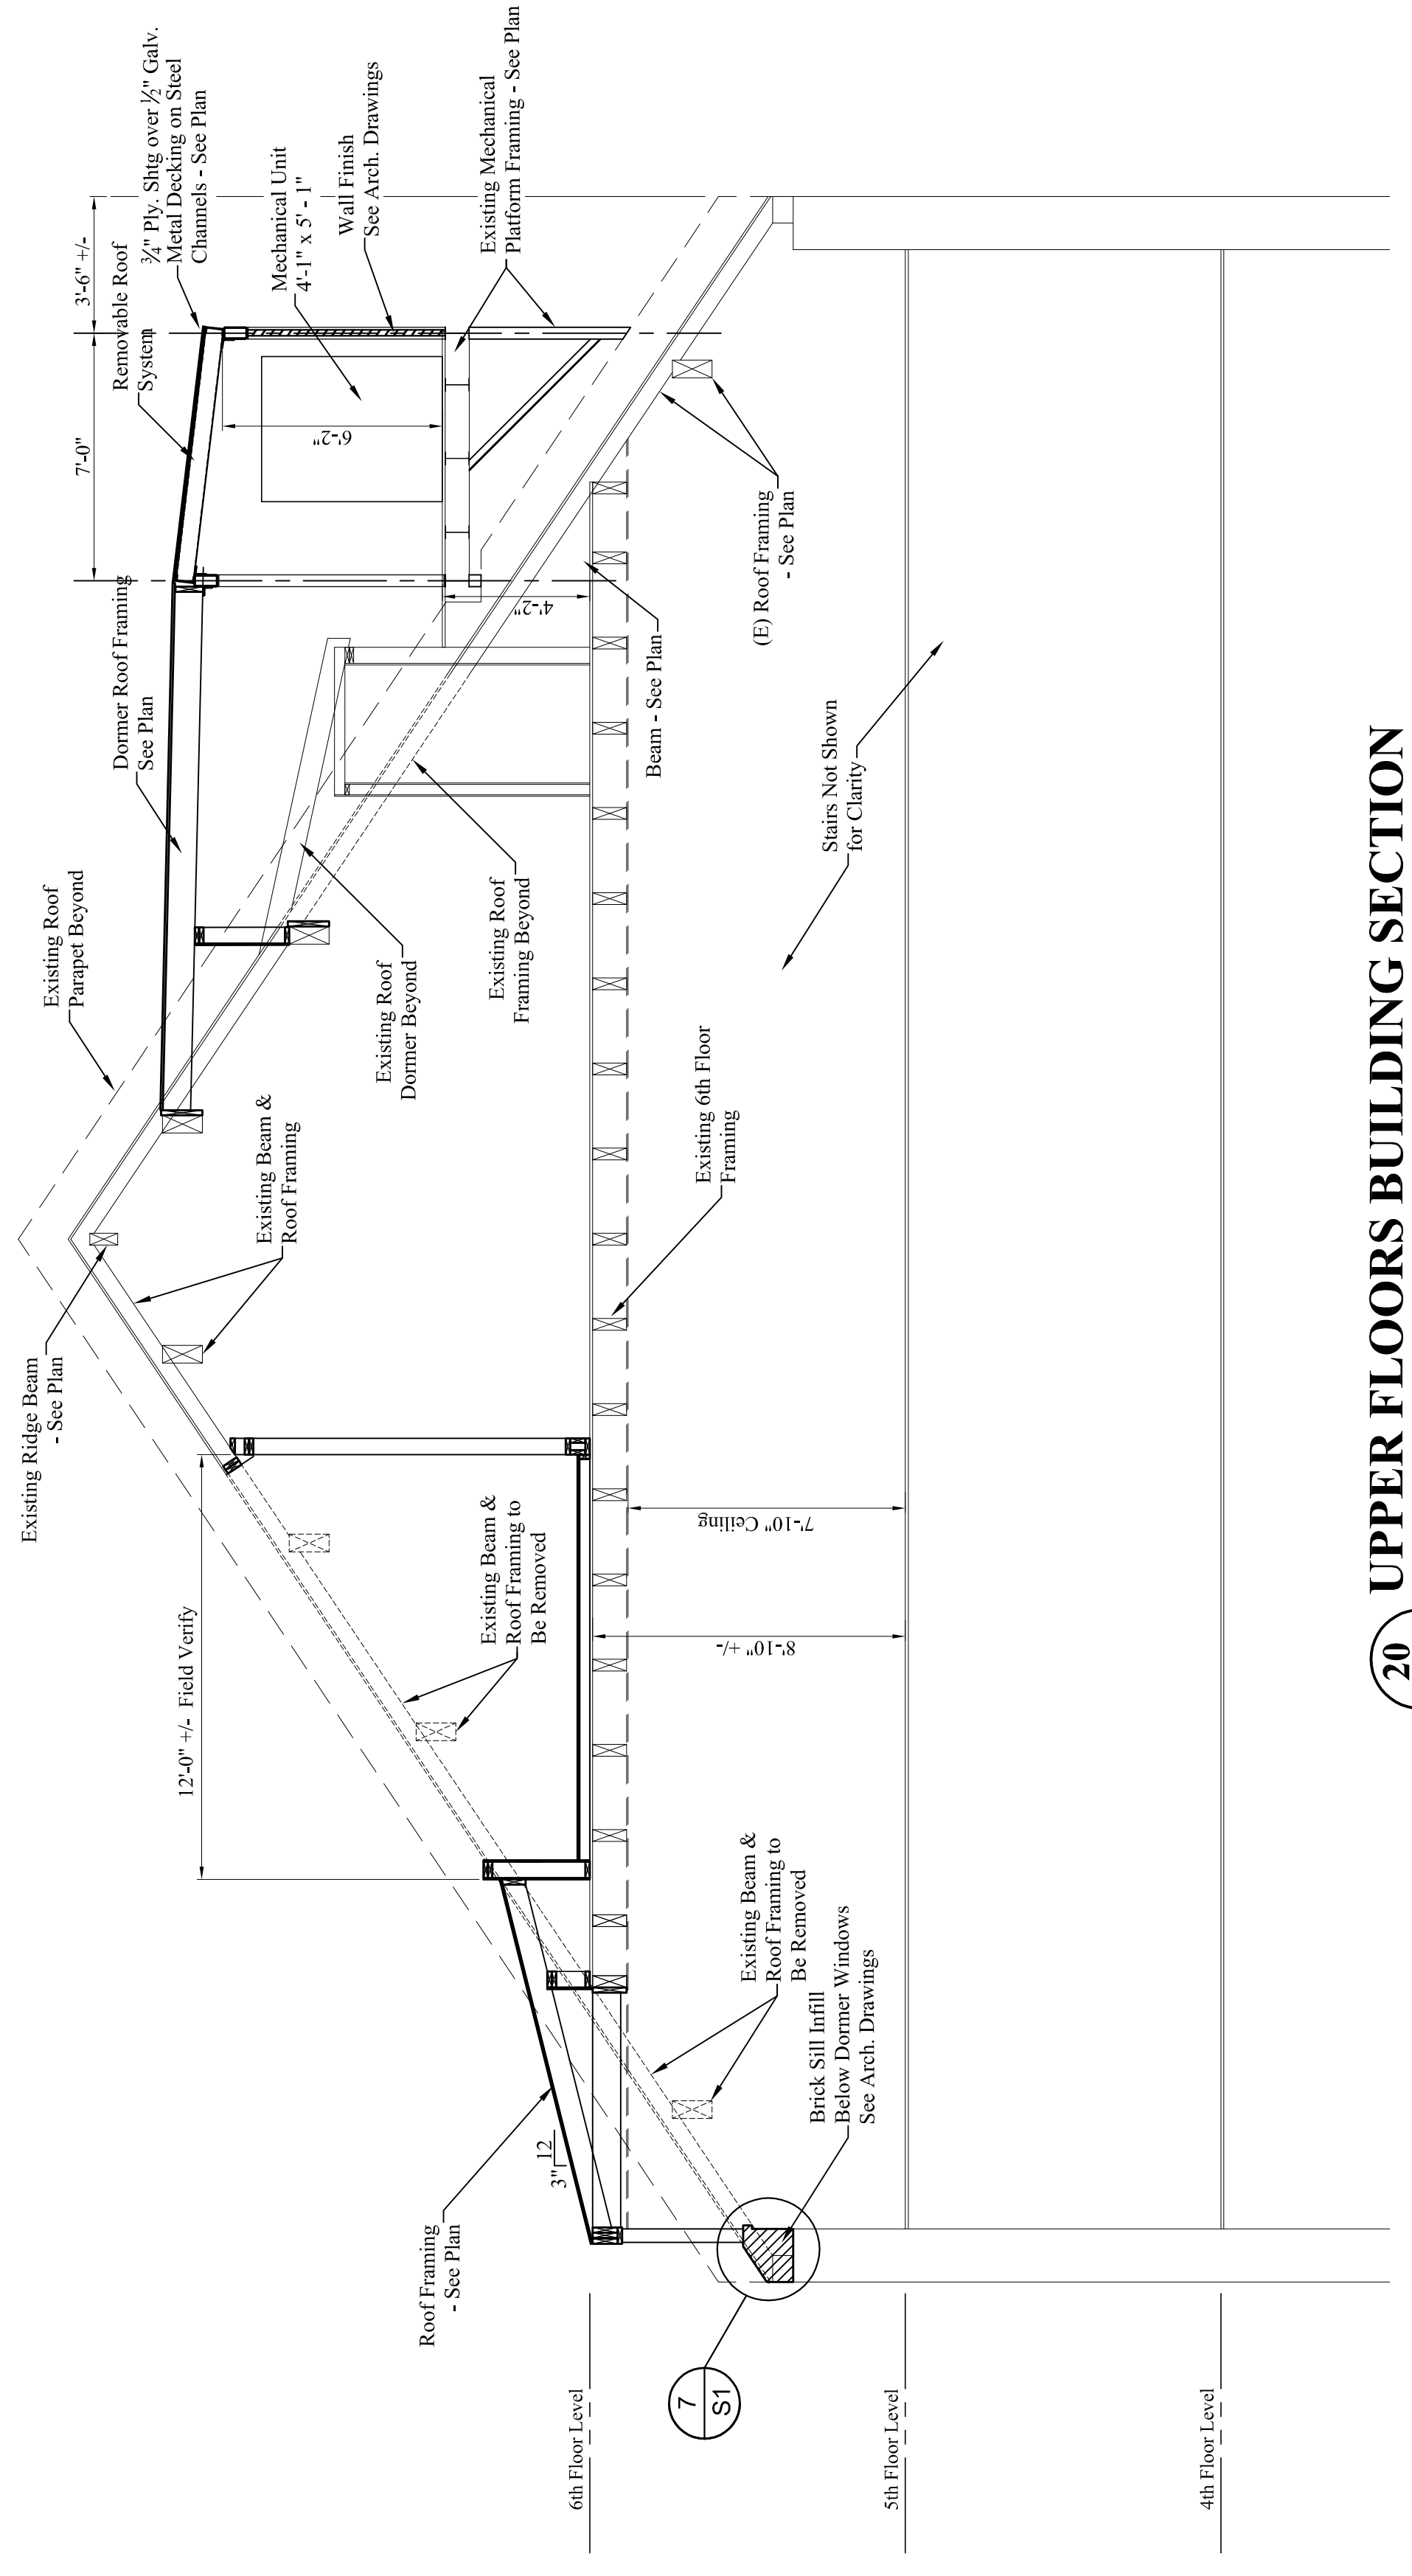

20 UPPER FLOORS BUILDING SECTION
 Scale: 1/4" = 1'-0"