



6 anchor points

16" h x 72" w

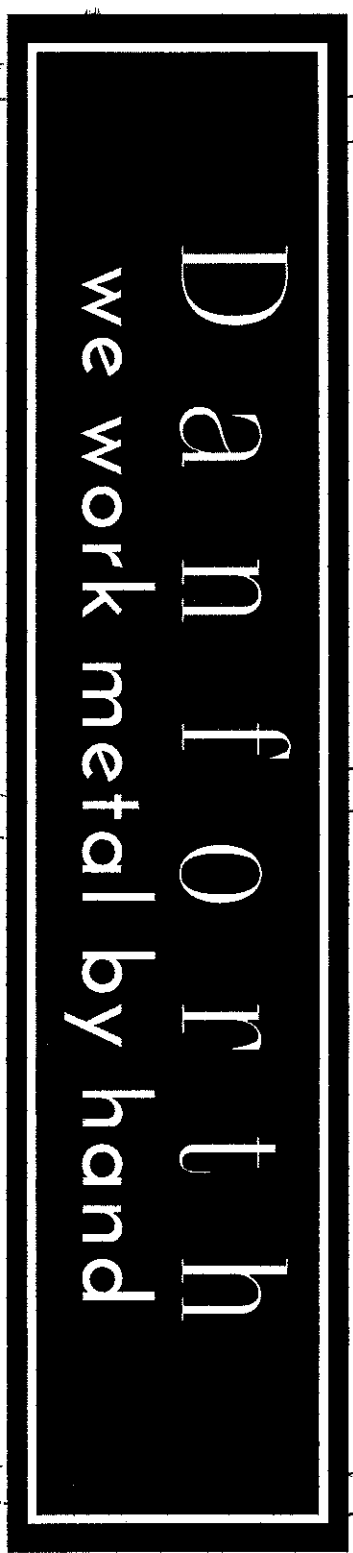

masonry bolt and anchor with sealant

granite facade

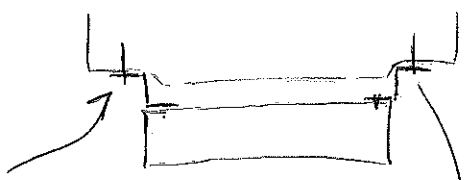

stainless steel bracket with anchors