




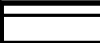



1 | FLOOR PLAN- SECOND FLOOR
SCALE: 3/32"=1'-0"

ARCHETYPE
architects
48 Union Wharf Portland, Maine 04101
(207) 772-6022 Fax (207) 772-4056

Date: 01 May 2012
Scale: 3/16"=1'-0"
SECOND FLOOR PLAN


Project: 130 MIDDLE STREET
PORTLAND, MAINE

A1


LIGHTING FIXTURE SCHEDULE	
	RECESSED FIXTURE OPEN DOWNLIGHT
	BATHROOM SCONCE- FORECAST LIGHTING RENE 1 LIGHT BRONZE #F3535700
	2 X 2 RECESSED DIRECT/INDIRECT TROFFER WITH CENTER DIFFUSER BASKET SEMI SPECULAR LOUVER FLUSH FRAME
	2 X 4 RECESSED DIRECT/INDIRECT TROFFER WITH CENTER DIFFUSER BASKET SEMI SPECULAR LOUVER FLUSH FRAME
	FOCAL POINT CONCAVE VERVE III 4' PENDANT WITH CENTER LOUVER
	CEILING MOUNTED FIXTURE- FORECAST LIGHTING CASSANDRA 2-LIGHT CEILING FIXTURE IN SORRELL BRONZE #F615520UNV
	ART ACCENT LIGHT- LYTECASTER RECESSED DOWN LIGHT LIGHTOLIER #378X



1 | CEILING PLAN- SECOND FLOOR
SCALE: 3/32"=1'-0"

	48 Union Wharf Portland, Maine 04101 (207) 772-6022 Fax (207) 772-4056	
	Date: 06 April 2012 Scale: 3/16"=1'-0"	SECOND FLOOR CEILING PLAN
Project: 130 MIDDLE STREET PORTLAND, MAINE		

A2

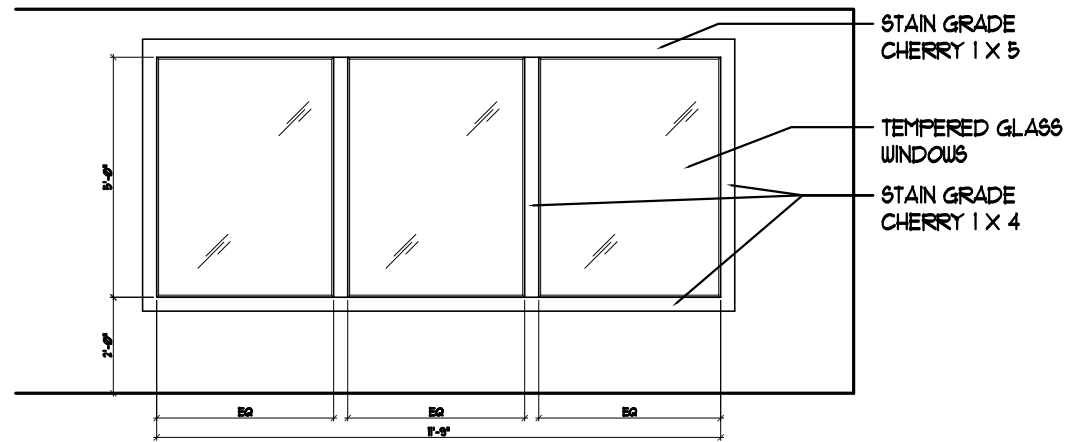

1 INTERIOR ELEVATION- CONFERENCE ROOMS

SCALE: 1/4"=1'-0"

FINISH SCHEDULE					
ROOM #	ROOM NAME	FLOOR	BASE	WALL	CEILING
201	LOBBY	CERAMIC TILE	CERAMIC	CHERRY CHAIR RAIL / PTD. GYP.	ACT-1
202	ELEV. MACH.	EXISTING	EXIST.	EXISTING	EXIST.
203	ENTRY	CERAMIC TILE	WOOD	STAIN GRADE CHERRY WAINSCOT TO 36" A.F.F.	ACT-1
204	CORRIDOR	CERAMIC TILE	CERAMIC	CHERRY CHAIR RAIL / PTD. GYP.	ACT-1
205	MENS REST.	EXISTING	EXIST.	PTD. GYP.	ACT-1
206	JAN.	EXISTING	EXIST.	PTD. GYP.	EXIST.
207	WOMENS REST.	EXISTING	EXIST.	PTD. GYP.	ACT-1
208	LIBRARY	CARPET	WOOD	PTD. GYP.	ACT-1
209	RECEPTION	CERAMIC TILE	CERAMIC	STAIN GRADE CHERRY WAINSCOT TO 36" A.F.F.	ACT-1
210	CORRIDOR	CARPET	WOOD	CHAIR RAIL / PTD. GYP.	ACT-1
211	NOT USED	-	--	--	--
212	NOT USED	-	--	--	--
213	WAR ROOM	CARPET	WOOD	PTD. GYP.	ACT-1
214	CORRIDOR	CARPET	WOOD	CHERRY CHAIR RAIL / PTD. GYP.	ACT-1
215	CONFERENCE	CARPET	WOOD	CHERRY CHAIR RAIL / PTD. GYP.	ACT-1
216	CONFERENCE	CARPET	WOOD	CHERRY CHAIR RAIL / PTD. GYP.	ACT-1
217	OFFICE	CARPET	WOOD	PTD. GYP.	ACT-1
218	CORRIDOR	CARPET	WOOD	CHERRY CHAIR RAIL / PTD. GYP.	ACT-1
219	OFFICE	CARPET	WOOD	PTD. GYP.	ACT-1
220	OFFICE	CARPET	WOOD	PTD. GYP.	ACT-1
221	OFFICE	CARPET	WOOD	PTD. GYP.	ACT-1
222	OFFICE	CARPET	WOOD	PTD. GYP.	ACT-1
223	OFFICE	CARPET	WOOD	PTD. GYP.	ACT-1
224	OFFICE	CARPET	WOOD	PTD. GYP.	ACT-1
225	CONFERENCE	CARPET	WOOD	CHERRY CHAIR RAIL / PTD. GYP.	ACT-1
226	OFFICE	CARPET	WOOD	PTD. GYP.	ACT-1
227	CORRIDOR	CARPET	WOOD	CHERRY CHAIR RAIL / PTD. GYP.	ACT-1
228	OPEN OFFICE	CARPET	WOOD	CHERRY CHAIR RAIL / PTD. GYP.	ACT-1
229	OFFICE	CARPET	WOOD	PTD. GYP.	ACT-1
230	OFFICE	CARPET	WOOD	PTD. GYP.	ACT-1
231	CORRIDOR	CARPET	WOOD	CHERRY CHAIR RAIL / PTD. GYP.	ACT-1
232	BREAK ROOM	VCT	WOOD	PTD. GYP.	ACT-1
233	RESTROOM	EXISTING	EXIST.	PTD. GYP.	ACT-1
234	PASSAGE	CARPET	WOOD	CHERRY CHAIR RAIL / PTD. GYP.	ACT-1

FINISH KEY		
TAG	MANUFACTURER	DESCRIPTION
CERAMIC TILE	DAL TILE	AYERS ROCK- COLOR TBD
CARPET	SHAW	IRONWORK #60651
ENGINEERED WOOD	MIRAGE	ENGINEERED WOOD- COLOR TBD
VCT	MANNINGTON	BRUSHWORK 1/8" 12" X 12" - COLOR TBD
ACT 1	ARMSTRONG	24" X 24" MESA 687 WITH SUPRAFINE GRID

ARCHETYPE
architects
48 Union Wharf Portland, Maine 04101
(207) 772-6022 Fax (207) 772-4056

Date: 01 May 2012
Scale: 3/16"=1'-0"
SCHEDULES AND INTERIOR ELEVATIONS

Project: 130 MIDDLE STREET
PORTLAND, MAINE

A3