

SIZE OF PURDY, POWERS & COMPANY: APPROX. 17 S.F.
SIZE OF ALBIN, RANDALL & BENNETT APPROX. 23 S.F.



Neokraft

S I G N S

Neokraft Signs Inc.
686 Main Street
Lewiston, Maine 04240
Telephone: 207.782.9654
Facsimile: 207.782.0009
1.800.339.2258
<http://www.neokraft.com>


Custom Sign Fabrication

These plans are the exclusive property of Neokraft Signs, Inc. and are the result of the original work of its employees. They are submitted to Neokraft's client for the sole purpose of consideration of whether to purchase these plans or to purchase from Neokraft a sign manufactured according to these plans.

Distribution or exhibition of these plans to anyone other than employees of said client, or use of these plans to construct a sign similar to the one embodied herein, is expressly forbidden. In the event that such exhibition or construction occurs, Neokraft expects to be reimbursed \$1500 in compensation for time and effort entailed in creating these plans.

Androscoggin Bank 18911

Location:	130 Middle St
	Portland, ME
Drawing No.:	2 of 5
Drawn by:	ML Rep.: PM
Date:	11.07.2014
Lead No.:	FL022090
Gen Ref.:	18679

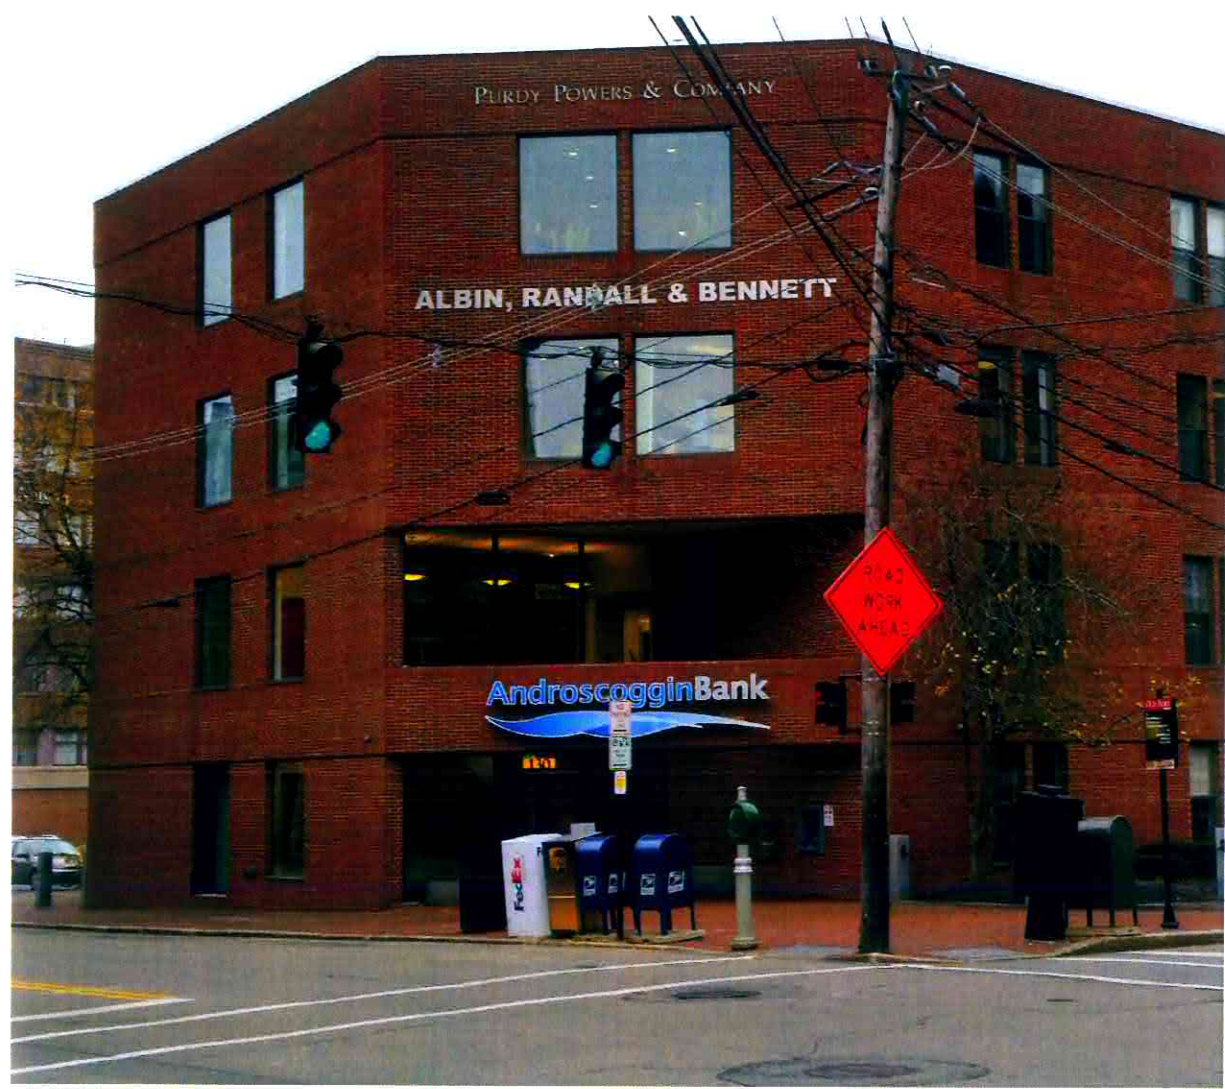


EXISTING SIGNAGE
NO SCALE



PROPOSED - INSTALLED DEPICTION
NO SCALE

SIGN A

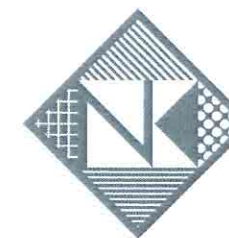

Neokraft
S I G N S

Neokraft Signs Inc.
686 Main Street
Lewiston, Maine 04240
Telephone: 207.782.9654
Facsimile: 207.782.0009
1.800.339.2258
<http://www.neokraft.com>

Custom Sign Fabrication

These plans are the exclusive property of Neokraft Signs, Inc. and are the result of the original work of its employees. They are submitted to Neokraft's client for the sole purpose of consideration of whether to purchase these plans or to purchase from Neokraft a sign manufactured according to these plans.

Distribution or exhibition of these plans to anyone other than employees of said client, or use of these plans to construct a sign similar to the one embodied herein, is expressly forbidden. In the event that such exhibition or construction occurs, Neokraft expects to be reimbursed \$1500 in compensation for time and effort entailed in creating these plans.

Androscoggin Bank 18911




EXISTING SIGNAGE
NO SCALE




PROPOSED - INSTALLED DEPICTION
NO SCALE

SIGN B

Location:	130 Middle St	
	Portland, ME	
Drawing No.:	3 of 5	
Drawn by:	ML	Rep.: PM
Date:	11.07.2014	
Lead No.:	FL022090	
Gen Ref.:	18679	

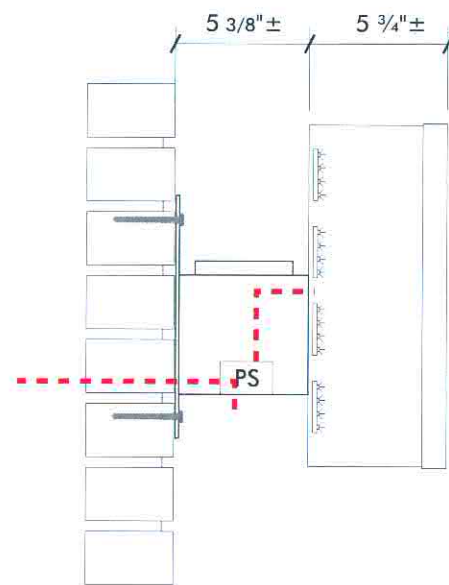

SECTION - (TYPICAL)
SCALE: 1 1/2" = 1'-0"

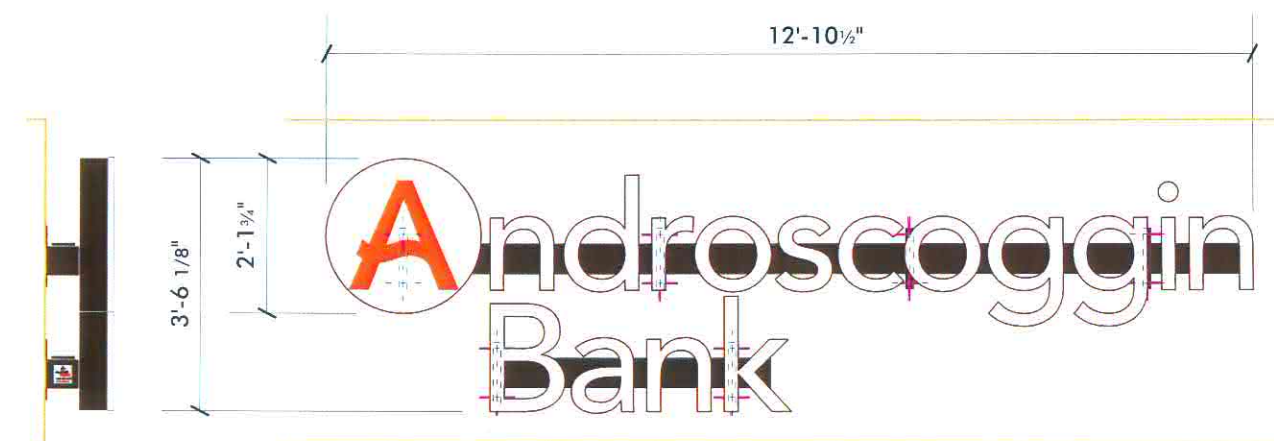

END VIEW

INT. ILLUM. LETTERS ON RACEWAYS

SCALE: 3/8" = 1'-0"

(2) SETS REQUIRED

SIGNS A, B


REMOVE EXISTING SIGN & REPLACE WITH NEW:

5 3/4" ± DEEP FABRICATED ALUMINUM INTERNALLY ILLUMINATED LETTERS; WHITE LED ILLUMINATION WITH 3/16" THICK TRANSLUCENT WHITE ACRYLIC FACES, 1" TRIM CAPS AND RETURNS PAINTED TO MATCH MATTHEWS 'REALLY RUST' [22A-1A]

ORANGE 'A' : GSP 'TANGERINE' TRANS VINYL [230-84] OVER GSP 'SILVER METALLIC' TRANS VINYL [230-121]

LETTERS TO BE MOUNTED ON SIGNCOMP ALUMINUM EXTRUSION RACEWAYS [#1976+5972+1972+1971+5988+5989+5987], TO BE PAINTED TO MATCH MATTHEWS 'REALLY RUST' [22A-1A]; NEOKRAFT STICKER LOCATED ON ENDS OF LOWER CURB BOX

(8) UPPER BOX (4) LOWER BOX LOK-BOLT FASTENERS

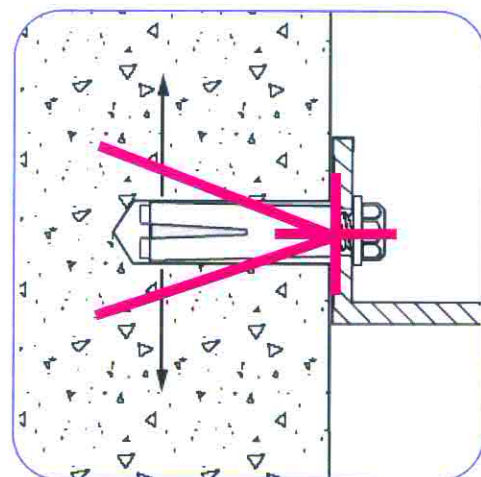

TYP. SLEEVE-ANCHOR MOUNTING DETAIL

NOT TO SCALE


LOK-BOLT™ ANCHORING SYSTEM AS MFG BY POWERS FASTENERS, NEW ROCHELLE, NY OR EQUAL:

A PRE-ASSEMBLED SINGLE UNIT SLEEVE ANCHOR FOR ANCHORING INTO SOLID AND HOLLOW CONCRETE AND MASONRY SUBSTRATES

PATENTED COMPRESSION RING PULLS FIXTURE FLUSH TO THE WORK SURFACE

AVAILABLE IN CARBON STEEL AND TYPE 304 STAINLESS STEEL; SEVERAL HEAD STYLES

SIZE RANGE: 1/4" DIA. x 5/8" TO 3/4" DIA. x 7 1/2"

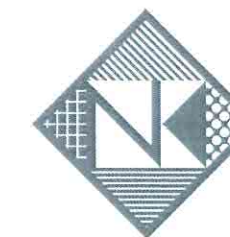

Neokraft
S I G N S

Neokraft Signs Inc.
686 Main Street
Lewiston, Maine 04240
Telephone: 207.782.9654
Facsimile: 207.782.0009
1.800.339.2258
<http://www.neokraft.com>

Custom Sign Fabrication

These plans are the exclusive property of Neokraft Signs, Inc. and are the result of the original work of its employees. They are submitted to Neokraft's client for the sole purpose of consideration of whether to purchase these plans or to purchase from Neokraft a sign manufactured according to these plans.

Distribution or exhibition of these plans to anyone other than employees of said client, or use of these plans to construct a sign similar to the one embodied herein, is expressly forbidden. In the event that such exhibition or construction occurs, Neokraft expects to be reimbursed \$1500 in compensation for time and effort entailed in creating these plans.

**Androscoggin Bank
18911**

Location: 130 Middle St

Portland, ME



Drawing No.: 1 of 5

Drawn by: ML Rep.: PM

Date: 11.07.2014

Lead No.: FL022090

Gen Ref.: 18679

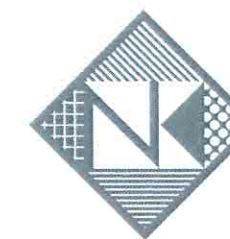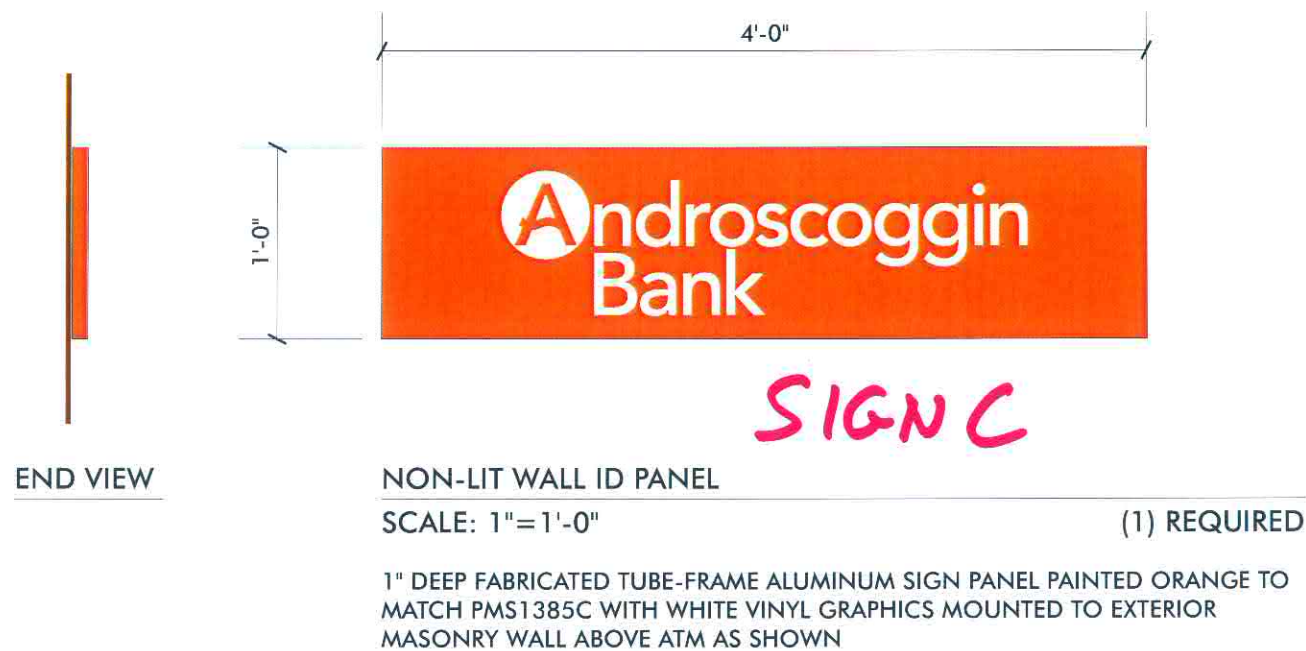

Neokraft
SIGN S

Neokraft Signs Inc.
686 Main Street
Lewiston, Maine 04240
Telephone: 207.782.9654
Facsimile: 207.782.0009
1.800.339.2258
<http://www.neokraft.com>

Custom Sign Fabrication

These plans are the exclusive property of Neokraft Signs, Inc. and are the result of the original work of its employees. They are submitted to Neokraft's client for the sole purpose of consideration of whether to purchase these plans or to purchase from Neokraft a sign manufactured according to these plans.

Distribution or exhibition of these plans to anyone other than employees of said client, or use of these plans to construct a sign similar to the one embodied herein, is expressly forbidden. In the event that such exhibition or construction occurs, Neokraft expects to be reimbursed \$1500 in compensation for time and effort entailed in creating these plans.

Androskoggin Bank 18911

Location:	130 Middle St
	Portland, ME
Drawing No.:	4 of 5
Drawn by:	ML Rep.: PM
Date:	11.07.2014
Lead No.:	FL022090
Gen Ref.:	18679



PROPOSED - INSTALLED DEPICTION
NO SCALE