

# BERRY DUNN

060517

## INTERIOR FINISH LEGEND

### ABBREVIATIONS

C	CARPET	T	TILE
G	GROUT	TBD	TO BE DETERMINED
N/A	NOT APPLICABLE	VCB	VINYL COVE BASE
P	PAINT	VCT	VINYL COMPOSITE TILE
PL	PLASTIC LAMINATE	VCB	VINYL COVE BASE
R	RESILIENT/ RUBBER/ RUBBER TREAD	WC	WALL COVERING (VINYL/ PAPER)
SF	SQUARE FEET	WCB	WALL COVERING BORDER (VINYL/ PAPER)
SS	SOLID SURFACE/ NATURAL STONE	WD	WOOD
SYD	SQUARE YARD(S)		

CODE	MATERIAL	MANUFACTURER	PRODUCT, STYLE AND COLOR	FINISH	REMARKS/ NOTES
C-1	CARPET	MATCH EXISTING	PROVIDE \$35.00 PER YARD ALLOWANCE	FACTORY	MATCH EXISTING STANDARD
RS-1	RESILIENT FLOORING	VIVENDI II COLLECTION WOVEN	COLOR TO BE DETERMINED	FACTORY	
VCB-1	VINYL COVE BASE	JOHNSONITE	COLOR TO BE DETERMINED	FACTORY	MATCH EXISTING STANDARD
P-1	PAINT	BENJAMIN MOORE	COLOR TO BE DETERMINED	FACTORY	FINISH: SEMI GLOSS
P-2	PAINT	BENJAMIN MOORE	COLOR TO BE DETERMINED	FACTORY	FINISH: EGG SHELL
P-3	PAINT	BENJAMIN MOORE	COLOR TO BE DETERMINED	FACTORY	FINISH: EGG SHELL

NOTES:

1. PAINT ALL HOLLOW METAL FRAMES
2. REFER TO OUTLINE SPECIFICATION FOR ADDITIONAL INFORMATION AND SCOPE OF WORK.

# INTERIOR FINISH SCHEDULE

060517

## BERRY DUNN


### ABBREVIATIONS

C	CARPET	SYD	SQUARE YARD(S)
G	GROUT	T	TILE
N/A	NOT APPLICABLE	TBS	TO BE SELECTED
P	PAINT	VCB	VINYL COVE BASE
PL	PLASTIC LAMINATE	VCT	VINYL COMPOSITE TILE
R	RESILIENT/ RUBBER/ RUBBER TREAD	VCB	VINYL STRAIGHT BASE
SC	SEALED CONCRETE	WC	WALL COVERING (VINYL/ PAPER)
SF	SQUARE FEET	WCB	WALL COVERING BORDER (VINYL/ PAPER)
SS	SOLID SURFACE/ NATURAL STONE	WD	WOOD

Room Information		Floor		Walls				Trim				Countertop/ Worksurface/ Cabinets		Remarks
Room #	Room Name	Floor	Grout	North Wall	East Wall	South Wall	West Wall	Base	Decorative Trim(s)	Door(s)	Door & Window Moulding	Horizontal Plane	Vertical Plane	
<b>Partial Second Floor Plan</b>														
01	OFFICE	C-1	N/A	P-2	P-2	P-2	P-2	VCB-1	P-1	P-1	P-1	N/A	N/A	
02	OFFICE	C-1	N/A	P-2	P-2	P-2	P-2	VCB-1	P-1	P-1	P-1	N/A	N/A	
03	OFFICE	C-1	N/A	P-2	P-2	P-2	P-2	VCB-1	P-1	P-1	P-1	N/A	N/A	
04	OFFICE	C-1	N/A	P-2	P-2	P-2	P-2	VCB-1	P-1	P-1	P-1	N/A	N/A	
05	OFFICE	C-1	N/A	P-2	P-2	P-2	P-2	VCB-1	P-1	P-1	P-1	N/A	N/A	
06	OFFICE	C-1	N/A	P-2	P-2	P-2	P-2	VCB-1	P-1	P-1	P-1	N/A	N/A	
07	OFFICE	C-1	N/A	P-2	P-2	P-2	P-2	VCB-1	P-1	P-1	P-1	N/A	N/A	
08	OFFICE	C-1	N/A	P-2	P-2	P-2	P-2	VCB-1	P-1	P-1	P-1	N/A	N/A	
09	OFFICE	C-1	N/A	P-2	P-2	P-2	P-2	VCB-1	P-1	P-1	P-1	N/A	N/A	
010	CONFERENCE	C-1	N/A	P-3	P-3	P-3	P-3	VCB-1	P-1	P-1	P-1	N/A	N/A	
011	OFFICE	C-1	N/A	P-2	P-2	P-2	P-2	VCB-1	P-1	P-1	P-1	N/A	N/A	
012	OFFICE	C-1	N/A	P-2	P-2	P-2	P-2	VCB-1	P-1	P-1	P-1	N/A	N/A	
013	EXISTING OFFICE	C-1	N/A	P-2	P-2	P-2	P-2	VCB-1	P-1	P-1	P-1	N/A	N/A	
014	BREAK ROOM	RS-1	N/A	P-2	P-2	P-2	P-2	VCB-1	P-1	P-1	P-1	N/A	N/A	
015	OPEN AREA	C-1	N/A	P-2	P-2	P-2	P-2	VCB-1	P-1	P-1	P-1	N/A	N/A	
016	OFFICE	C-1	N/A	P-2	P-2	P-2	P-2	VCB-1	P-1	P-1	P-1	N/A	N/A	
017	OPEN AREA	C-1	N/A	P-2	P-2	P-2	P-2	VCB-1	P-1	P-1	P-1	N/A	N/A	
018	OFFICE	C-1	N/A	P-2	P-2	P-2	P-2	VCB-1	P-1	P-1	P-1	N/A	N/A	
019	OFFICE	C-1	N/A	P-3	P-3	P-3	P-3	VCB-1	P-1	P-1	P-1	N/A	N/A	
020	CORRIDOR	C-1	N/A	P-2	P-2	P-2	P-2	VCB-1	P-1	P-1	P-1	N/A	N/A	
021	OPEN AREA	C-1	N/A	P-2	P-2	P-2	P-2	VCB-1	P-1	P-1	P-1	N/A	N/A	
022	EXISTING PHONE	C-1	N/A	P-2	P-2	P-2	P-2	VCB-1	P-1	P-1	P-1	N/A	N/A	

### AI INTERIOR FINISH LEGEND & SCHEDULE

N.T.S.

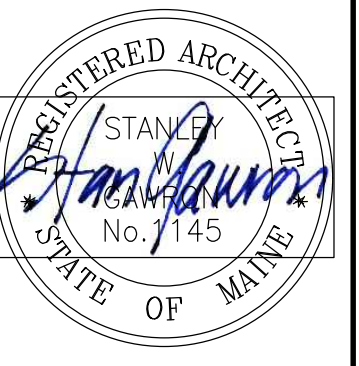

29 BLACK POINT ROAD  
SCARBOROUGH, MAINE 04074  
207-883-4307  
WWW.GAWRONTURGEON.COM

**GAWRON  
TURGEON  
ARCHITECTS**

BERRY DUNN  
100 MIDDLE STREET  
Second Floor  
PORTLAND, MAINE

### REVISIONS

#	DATE	DESCRIPTION

DATE:	8.03.17
PROJECT #:	060517
DRAWN BY:	DLP
CHECKED BY:	MET
DRAWING SCALE:	AS NOTED

### SHEET TITLE

INTERIOR FINISH  
LEGEND & SCHEDULE

A921

© COPYRIGHT 1985-2015  
REPRODUCTION OR RELEASE OF THIS  
DOCUMENT WITHOUT WRITTEN  
PERMISSION OF GAWRON TURGEON  
ARCHITECTS IS PROHIBITED.