

Inventory Recommendation Detail

E07


INVENTORY



Comments

| | | |
|---------------------------|-------------------|-------|
| Sign Text | | |
| Smith Barney | | |
| Existing Sign Type | | |
| Channel Ltrset on Raceway | | |
| Height | Width | Depth |
| ~3' | ~20' | N/A |
| Letter Height | OAH Above Grade | |
| ~4' | 70' | |
| Sign Material | Mount | |
| Aluminum | Flush-Wall | |
| Face Type | Face Material | |
| N/A | Plex | |
| Retainer Type | Retainer Size | |
| N/A | N/A | |
| V.O Height | V.O. Width | |
| N/A | N/A | |
| Surface Color | Surface Material | |
| PMS434C | Concrete | |
| Available Height | Available Width | |
| 3' | N/A | |
| Double Faced | Illumination Type | |
| | Internal | |

RECOMMENDATION

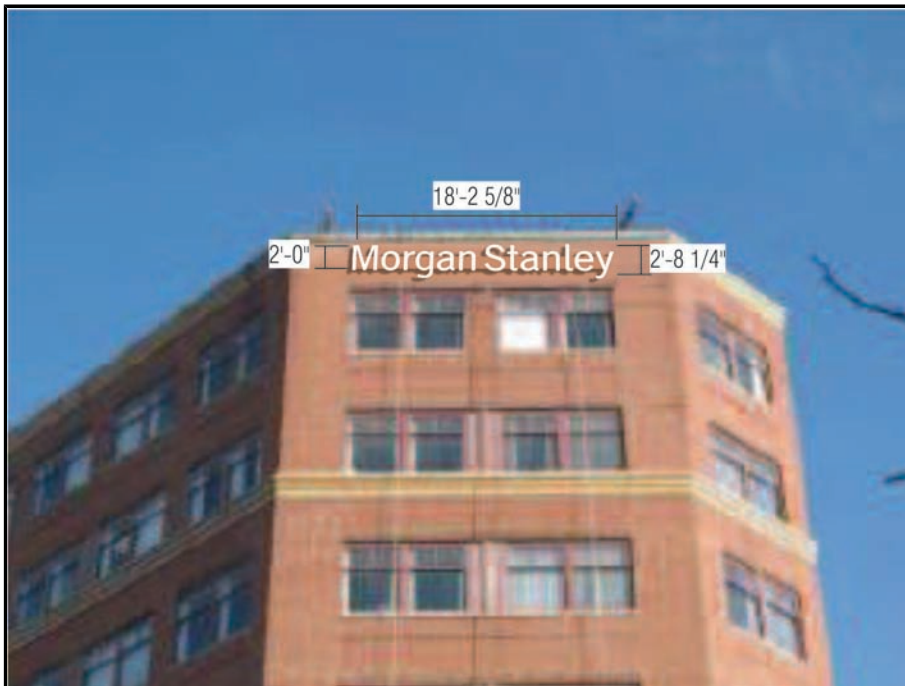

Comments

Install new face lit channel letters on raceway in place of existing, centered horizontally and vertically on sign band. Paint raceway to match wall. Re-use existing electrical. Tech Field Survey required for actual dimensions.

| | | |
|---|--|--|
| Proposed Action | | |
| Remove and Install | | |
| Proposed Sign Type | | |
| Channel Ltrset on Raceway | | |
| Sign ID | | |
| MS-WR24 | | |
| Description | | |
| 24" White Illuminated Letters RCWY | | |
| Signage Text | | |
| Morgan Stanley | | |
| Wall Repair | | |
| Remove sign; clean fascia to remove debris & fill holes w/ silicone or color match caulk. | | |

Site ID: 606
 PORTLAND, MAINE
 100 Middle St
 Portland, ME 04101