

Inventory Recommendation Detail

E08


INVENTORY



Comments

Sign Text		
Smith Barney		
Existing Sign Type		
Channel Ltrset on Raceway		
Height	Width	Depth
~3'	~20'	N/A
Letter Height	OAH Above Grade	
~4'	70'	
Sign Material	Mount	
Aluminum	Flush-Wall	
Face Type	Face Material	
N/A	Plex	
Retainer Type	Retainer Size	
N/A	N/A	
V.O Height	V.O. Width	
N/A	N/A	
Surface Color	Surface Material	
N/A	Block	
Available Height	Available Width	
~3'	~30'	
Double Faced	Illumination Type	
	Internal	

RECOMMENDATION

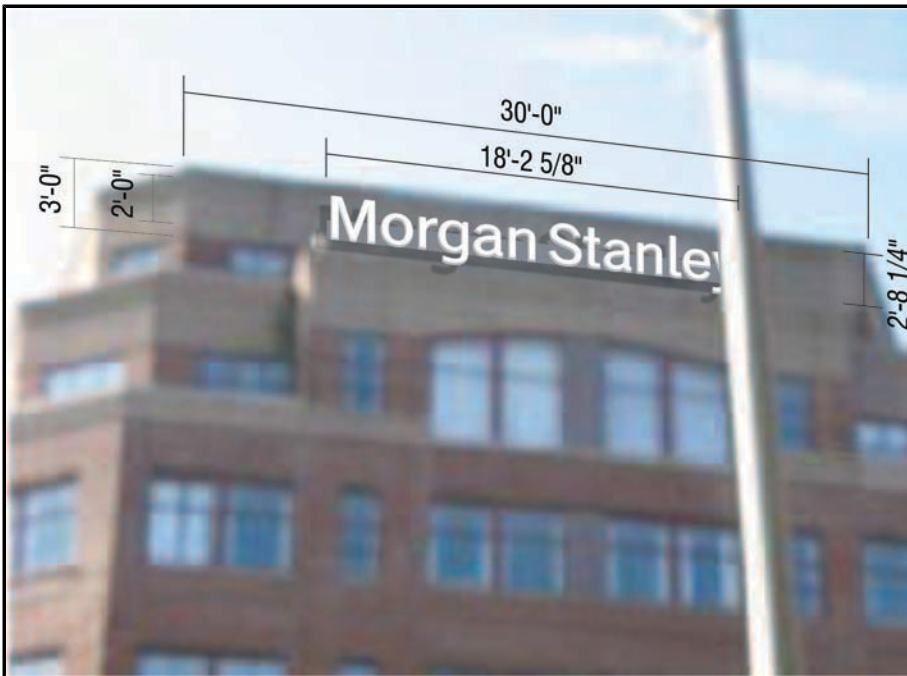

Comments

Install new face lit channel letters on raceway in place of existing, centered horizontally and vertically on sign band. Paint raceway to match wall. Re-use existing electrical. Tech Field Survey required for actual dimensions.

Proposed Action	
Remove and Install	
Proposed Sign Type	
Channel Ltrset on Raceway	
Sign ID	
MS-WR24	
Description	
24" White Illuminated Letters RCWY	
Signage Text	
Morgan Stanley	
Wall Repair	
Remove sign; clean fascia to remove debris & fill holes w/ silicone or color match caulk.	

Site ID: 606
 PORTLAND, MAINE
 100 Middle St
 Portland, ME 04101