

Inventory Recommendation Detail

E12


INVENTORY



Comments

Sign Text		
Morgan Stanley		
Existing Sign Type		
Wall Sign		
Height	Width	Depth
1'-9"	9'-4 1/2"	N/A
Letter Height	OAH Above Grade	
9"=M	N/A	
Sign Material	Mount	
Aluminum	Flush-Wall	
Face Type	Face Material	
Routed Face	Plex	
Retainer Type	Retainer Size	
N/A	N/A	
V.O Height	V.O. Width	
N/A	N/A	
Surface Color	Surface Material	
N/A	N/A	
Available Height	Available Width	
N/A	N/A	
Double Faced	Illumination Type	
	Internal	

RECOMMENDATION

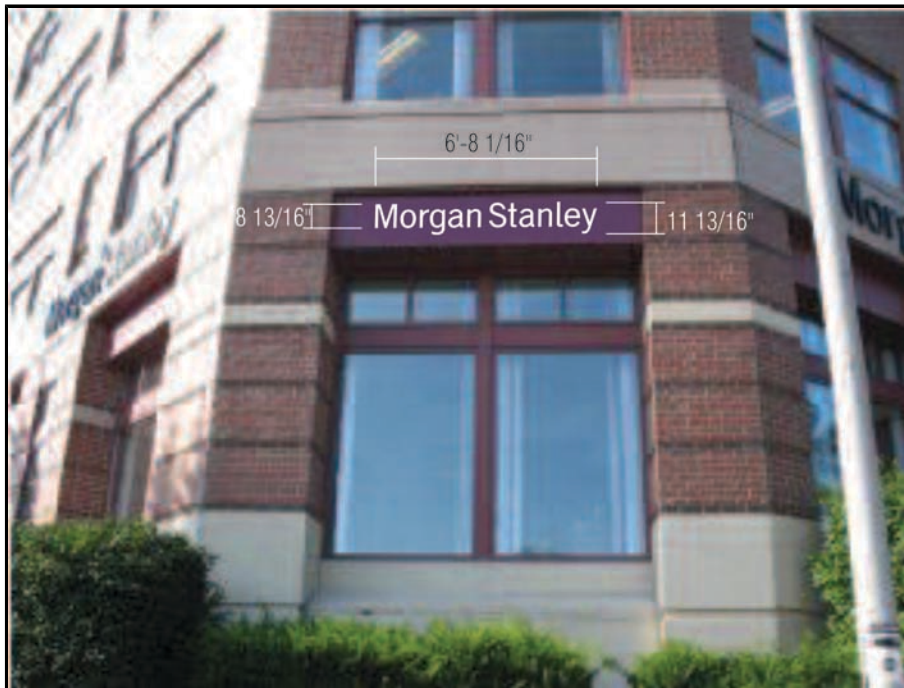

Comments

Remove and dispose of existing face. Install new routed aluminum face painted to match existing color with white translucent plex backer panel in place of existing. Technical must be performed due to custom nature of sign.

Proposed Action	
Remove and Install	
Proposed Sign Type	
Wall Sign	
Sign ID	
Routed Alum Face w/ White Translucent Plex Backer	
Description	
See Comments	
Signage Text	
Morgan Stanley	
Wall Repair	
N/A	

Site ID: 606

PORTLAND, MAINE

100 Middle St

Portland, ME 04101