
 NORTH (SHEET ONLY)
1 DEMOLITION PLAN
 D-101 Scale: 1/8" = 1'-0"

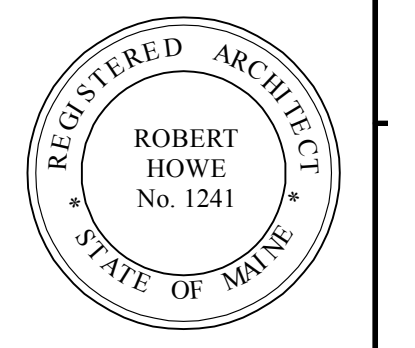

DEMOLISH ALL EXISTING WALLS, DOORS, FLOORING, CEILING, LIGHTING, PLUMBING AND BUILT-IN FURNITURE AND FIXTURES IN EXISTING SPACE. CUT OPENINGS FOR NEW CORRIDOR DOORS.

LIMIT OF WORK

PREPARE NEW DOOR OPENINGS

Appr	
Zone	
Revision Notes	
Date	
No.	
Issued for Construction	
Date	4/2/14
No.	1
	
Date	4/2/14
Revision	Revision
Project ID	2014003
Drawing Code	Demolition Plan
Project Name	100 Middle St 2nd east
Plot Date	4-2-14
Designed By	reH
Drawn By	
Checked By	
Reviewed By	
Submitted By	
Project Manager	
Design Firm	HKTA/architects 482 Congress Street Portland, Maine 04101
Client	BERRY DUNN McNEIL PARKER Second Floor 100 Middle Street Portland, Maine Demolition Plan Second Floor
Scale	Sheet Scale
Drawing No.	D-101
	of
	8 Total Sheets