


S.S. Hood Inclosure

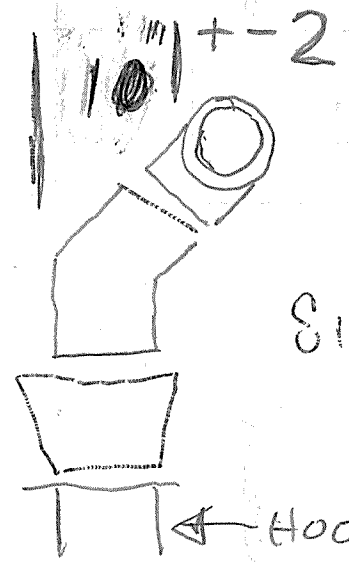

8φ" Double WALL PIPE SIDE INSULATED

Hood 6x7 OUTLET