


1. THIS IS A POST TENSIONED CONCRETE SLAB SYSTEM. IN NO EVENT SHALL THE SLAB BE CUT, DRILLED OR SHALL FASTENERS BE DRILLED INTO THE CONCRETE WITHOUT PRIOR APPROVAL OF THE STRUCTURAL ENGINEER AS TO TYPE, SIZE QUANTITY AND LOCATION.

3RD FLOOR - DEMO PLAN
SCALE: 1/8" = 1'-0"

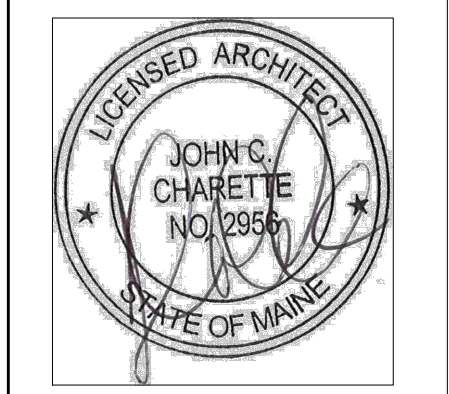

25 PEARL STREET
PORTLAND, MAINE

#	DATE	DESCRIPTION
REVISIONS		

Date Issued: 5.6.14

Project Number: 14108

Drawing Scale: AS NOTED

SHEET NAME:
LEVEL 2 DEMOLITION PLAN

Drawn By: _____

Checked By: **D13**