


**EAST ELEVATION**

SCALE: 1"=20' FOR 11"x17"  
1"=10' FOR 22"x34"

 

1

**NOTES:**

1. NORTH ARROW SHOWN AS APPROXIMATE.
2. SOME EXISTING & PROPOSED INFORMATION NOT SHOWN FOR CLARITY.
3. PLAN BASED ON CONSTRUCTION DRAWINGS BY DESMAN PARKING ASSOCIATES, DATED 12/15/88, AND FIELD RECONNAISSANCE BY DEWBERRY ENGINEERS INC. ON 06/17/15.
4. CONTRACTOR TO CONFIRM LOCATION OF ANY REBAR OR POST TENSION CABLES PRIOR TO CORING OR DRILLING INTO EXISTING CONCRETE. CONTRACTOR SHALL NOT CUT EXISTING REBAR OR POST TENSION CABLES.
5. SEAL & WEATHERPROOF WALL PENETRATIONS.
6. ALL VISIBLE ANTENNAS AND MOUNTS ARE TO BE PAINTED TO MATCH EXISTING SURROUNDINGS.

**Dewberry**

Dewberry Engineers Inc.  
280 SUMNER ST.  
10TH FLOOR  
BOSTON, MA 02210  
PHONE: 617.695.3400  
FAX: 617.695.3310



27 NORTHWESTERN DRIVE  
SALEM, NH 03079


**CUSTOM HOUSE GARAGE  
SITE NO. ME5089**

25 PEARL STREET  
PORTLAND, ME 04101



550 COCHITUATE ROAD  
SUITES 13 & 14  
FRAMINGHAM, MA 01701

1 07/16/15		ISSUED FOR CONSTRUCTION	JG	GMT	BBR
0 06/25/15		ISSUED FOR REVIEW	JG	GMT	BBR
NO.	DATE	REVISIONS	BY	CHK	APP'D
SCALE: AS SHOWN		DESIGNED BY: GMT	DRAWN BY: JG		

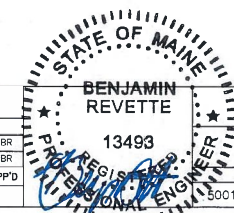

AT&T MOBILITY  
FRAMINGHAM, MA 01701

ELEVATION

DEWBERRY NO. 50019239/50066358  
DRAWING NUMBER A02  
REV 1