


- NOTES:
- NORTH ARROW SHOWN AS APPROXIMATE.
 - SOME EXISTING & PROPOSED INFORMATION NOT SHOWN FOR CLARITY.
 - PLAN BASED ON CONSTRUCTION DRAWINGS BY DESMAN PARKING ASSOCIATES, DATED 12/15/88, AND FIELD RECONNAISSANCE BY DEWBERRY ENGINEERS INC. ON 06/17/15.
 - CONTRACTOR TO CONFIRM LOCATION OF ANY REBAR OR POST TENSION CABLES PRIOR TO CORING OR DRILLING INTO EXISTING CONCRETE. CONTRACTOR SHALL NOT CUT EXISTING REBAR OR POST TENSION CABLES.
 - SEAL & WEATHERPROOF WALL PENETRATIONS.
 - ALL VISIBLE ANTENNAS AND MOUNTS ARE TO BE PAINTED TO MATCH EXISTING SURROUNDINGS.

ROOF PLAN

SCALE: 1"=40' FOR 11"x17"
1"=20' FOR 22"x34"

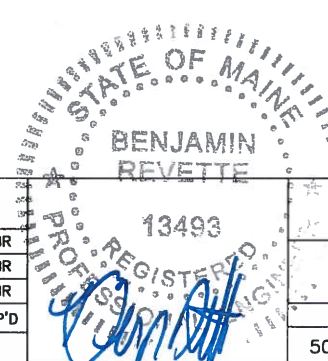

Dewberry
Dewberry Engineers Inc.
280 SUMMER ST.
10TH FLOOR
BOSTON, MA 02210
PHONE: 617.695.3400
FAX: 617.695.3310

SAI
27 NORTHWESTERN DRIVE
SALEM, NH 03079

CUSTOM HOUSE GARAGE
SITE NO. ME5089 4C

25 PEARL STREET
PORTLAND, ME 04101

at&t
Mobility
550 COCHITUATE ROAD
SUITES 13 & 14
FRAMINGHAM, MA 01701

NO.	DATE	REVISIONS	BY	CHK	APP'D
2	01/22/16	ISSUED FOR CONSTRUCTION	JG	CDH	BBR
1	11/18/15	ISSUED FOR REVIEW	JG	CDH	BBR
0	11/12/15	ISSUED FOR REVIEW	JG	CDH	BBR

SCALE: AS SHOWN DESIGNED BY: CDH DRAWN BY: JG

AT&T MOBILITY
FRAMINGHAM, MA 01701

ROOF PLAN

DEWBERRY NO.	DRAWING NUMBER	REV
50019239/50066395	A01	2